


LEGEND

- PAVEMENT
- SIDEWALK
- EXISTING BUILDING
- NEW BUILDING
- RETAINING WALL
- STORM WATER DETENTION BASIN
- WETLANDS
- WETLAND BUFFER
- SEPTIC AREA
- LEVEL SPREADER
- PROPERTY LINE
- SET BACK LINE
- 100' NON-DISTURBANCE LINE (HAMDEN)
- 200' UPLAND REVIEW AREA LINE (HAMDEN)

NOTE:
 RENDERED SITE PLAN IS
 BASED ON MIDDLE
 SUBMISSION
 SCHOOL
 SCHEDULE
 FOR PLACEMENT OF
 SIGNIFICANT SITE AREAS
 ONLY.

PLAN NORTH
 SCALE: 1"=20'

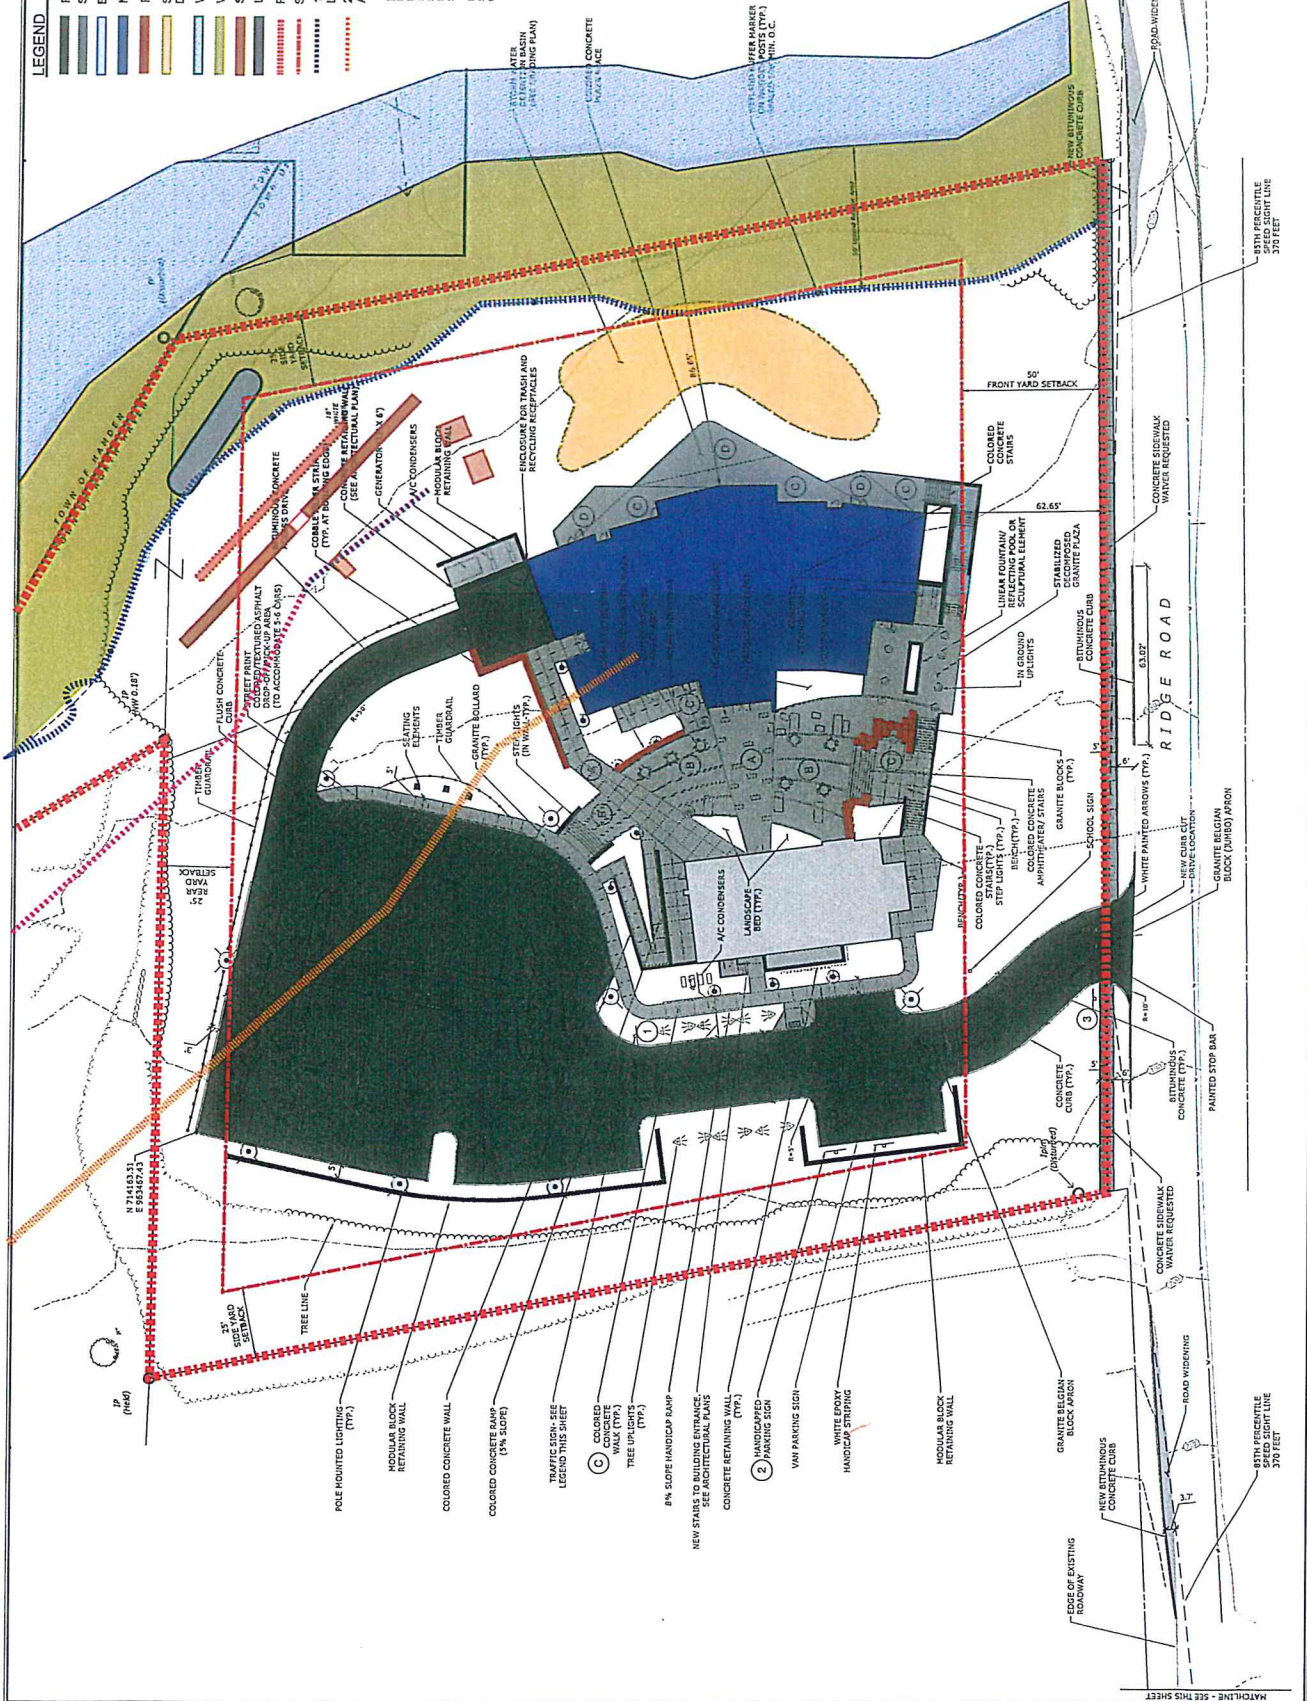

MATCHLINE - SEE THIS SHEET

LEGEND

- PAVEMENT
- SIDEWALK
- EXISTING BUILDING
- NEW BUILDING
- RETAINING WALL
- STORM WATER DETENTION BASIN
- WETLANDS
- WET LAND BUFFER
- SEPTIC AREA
- PROPERTY LINE
- SET BACK LINE

NOTE:
RENDERED SITE PLAN IS
BASED ON MILONE
W/ACROBORN INC
FOR SLATE UPPER
SCHOOL
FOR CLARIFICATION OF
SIGNIFICANT SITE AREAS
ONLY.

LEGEND

- PAVEMENT
- SIDEWALK
- EXISTING BUILDING
- NEW BUILDING
- RETAINING WALL
- STORM WATER DETENTION BASIN
- WETLANDS
- WET LAND BUFFER
- SEPTIC AREA
- LEVEL SPREADER
- PROPERTY LINE
- SET BACK LINE
- 100' NON-DISTURBANCE LINE (HAMDEN)
- 200' UPLAND REVIEW AREA LINE (HAMDEN)

NOTE:
RENDERED SITE PLAN IS
BASED ON MILONE
W/ACROBORN INC
FOR SLATE UPPER
SCHOOL
FOR CLARIFICATION OF
SIGNIFICANT SITE AREAS
ONLY.