

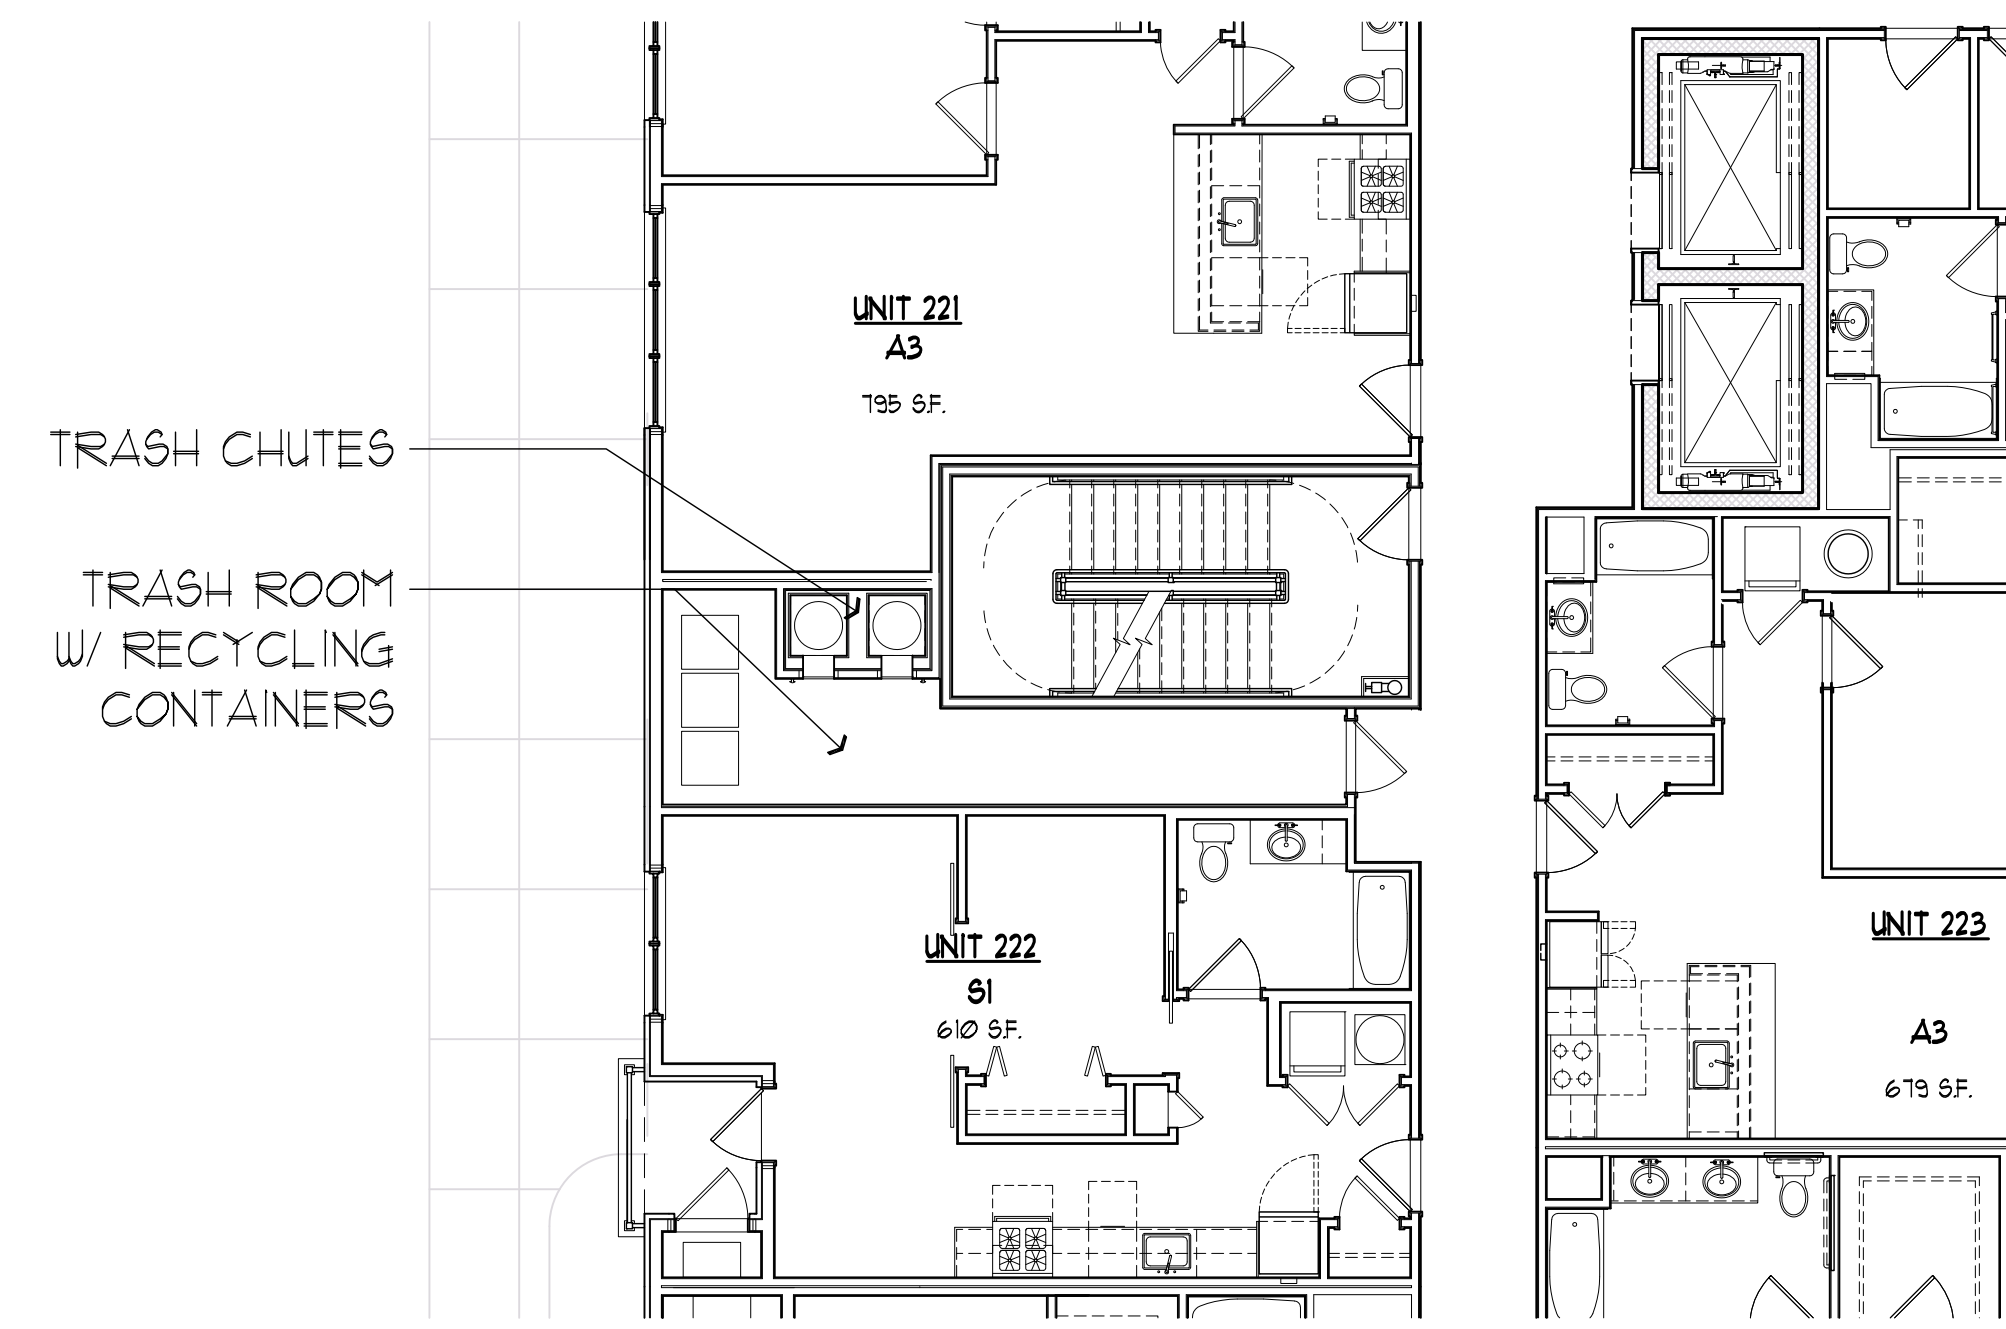
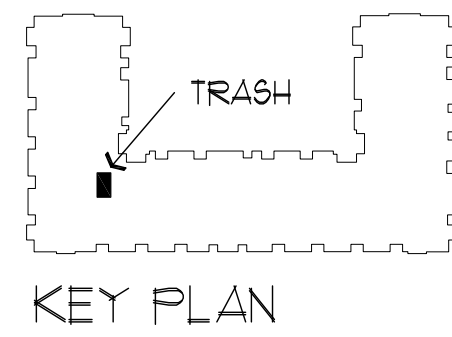




1 TYP. ENLARGED FLR PLAN 441
SCALE: 1/8"=1'-0"

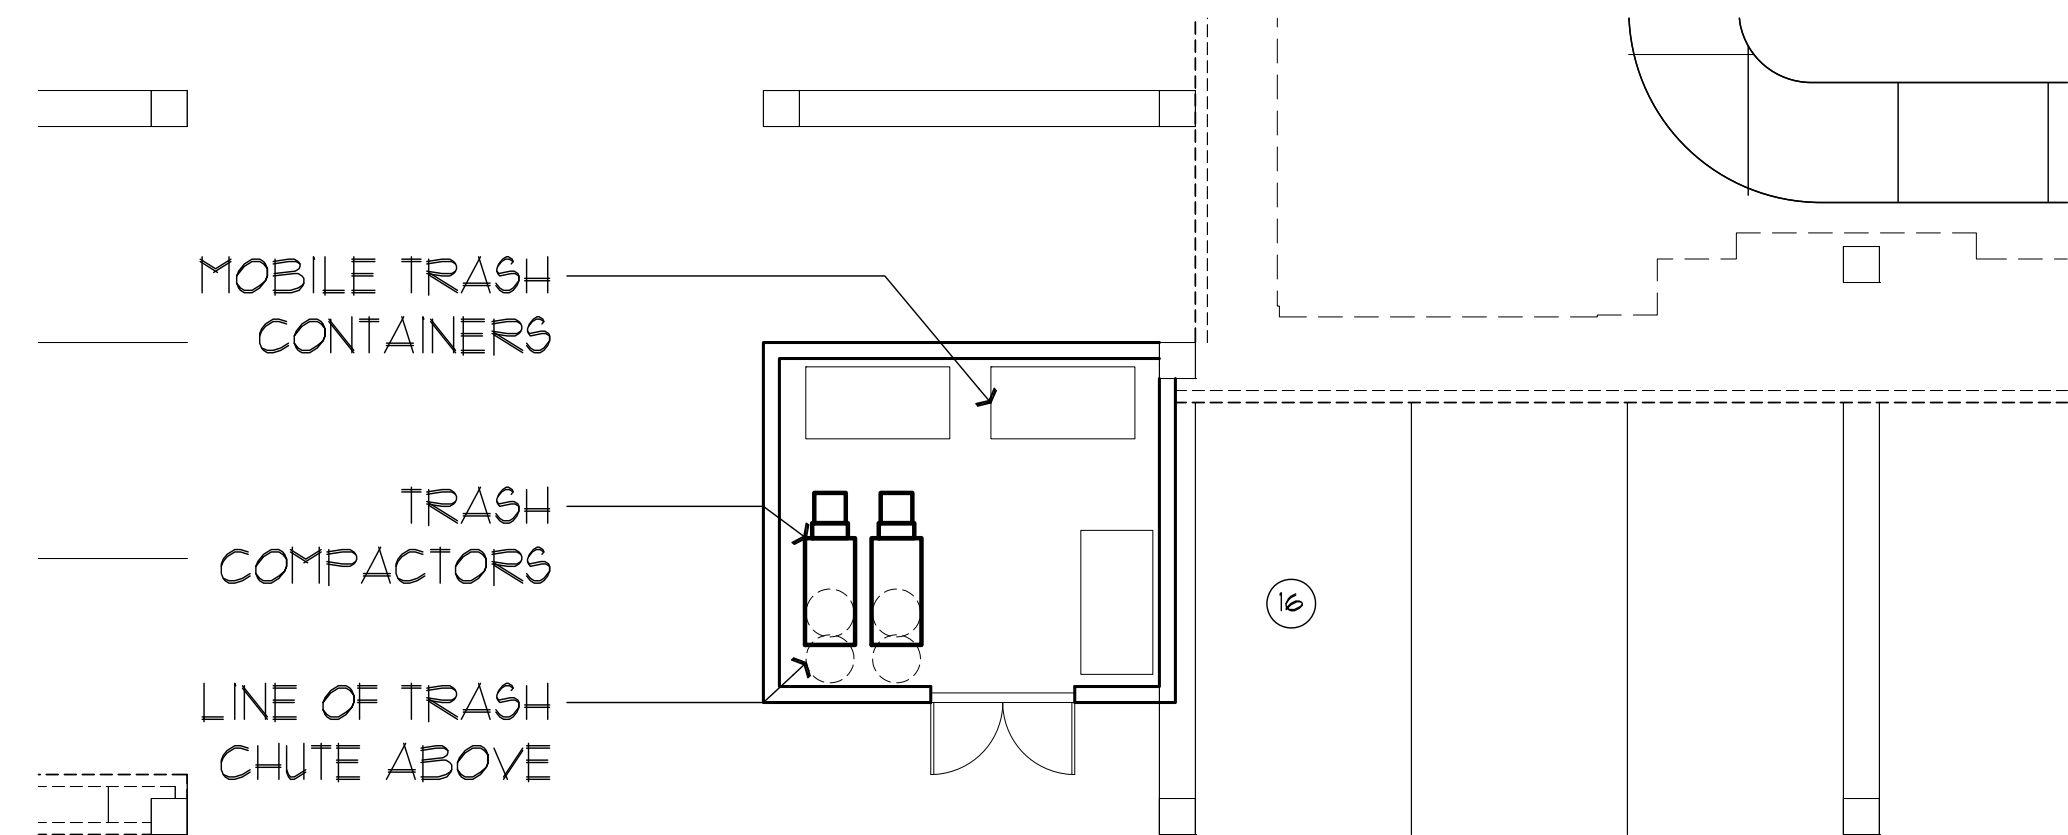


2 TYP. ENLARGED FLR PLAN 441
SCALE: 1/8"=1'-0"

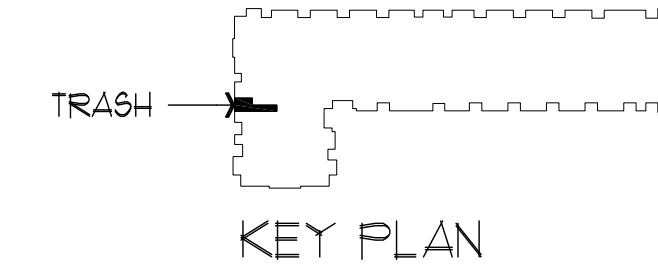

3 ENLARGED 1ST FLR PLAN 441
SCALE: 1/8"=1'-0"

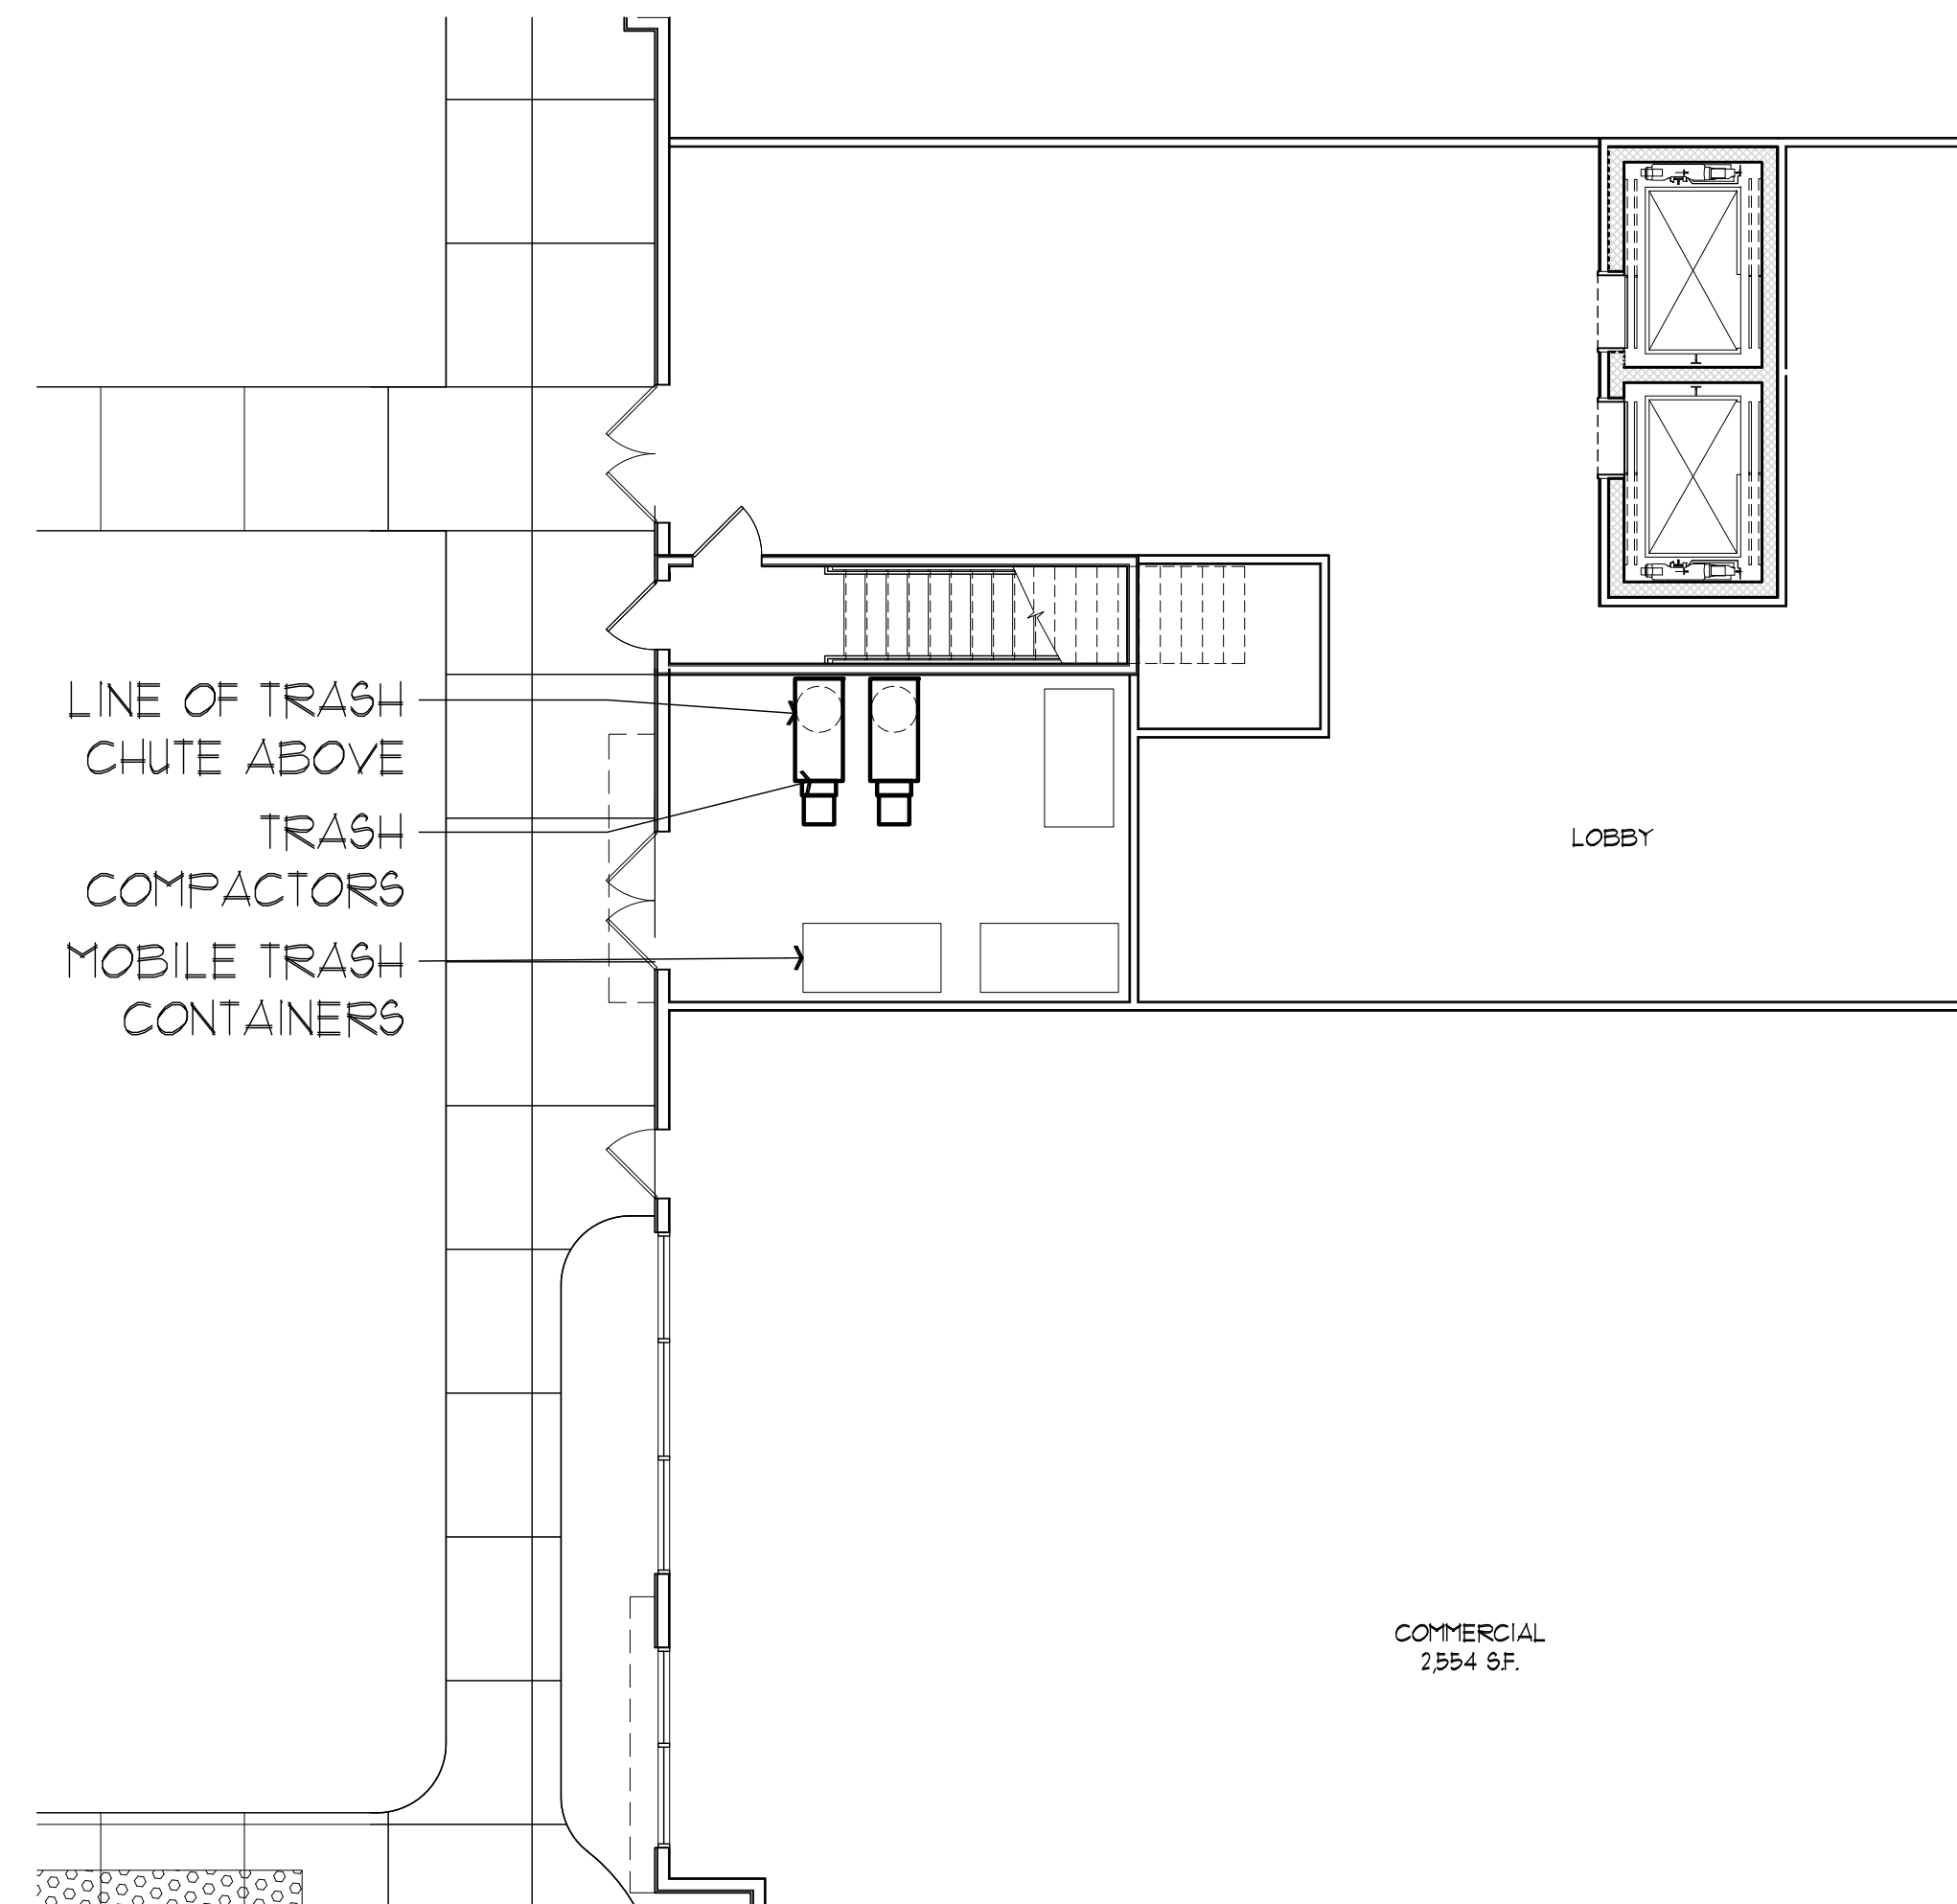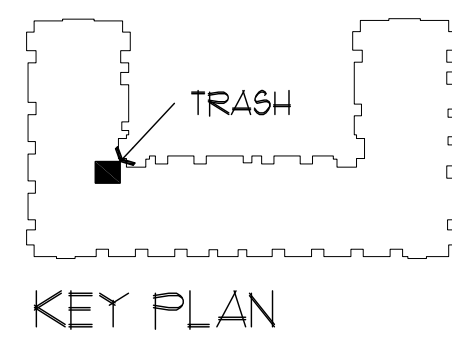

4 ENLARGED 1ST FLR PLAN 441
SCALE: 1/8"=1'-0"

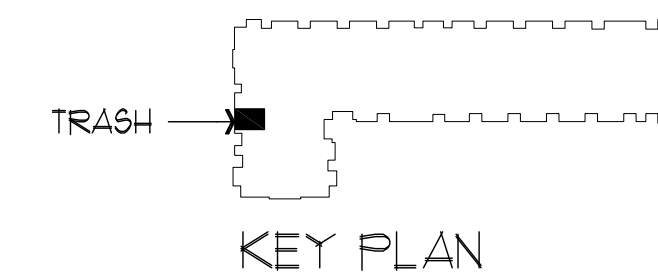


Revisions:

Drawing Title:
FIRST AND TYP FLOOR PLANS

Project:
441, 445 & 447 Washington Avenue
North Haven, CT

Consultant:

Architect:
The SULLIVAN Architectural Group
155 N. Broad Street, Milford, Connecticut 06460
ph: (203) 254-8680

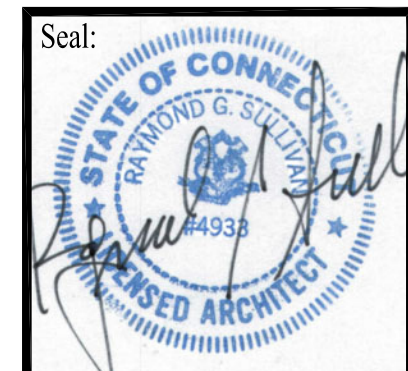

Date: 11/30/2020

Project No. 1705

Drawn by: JHS

Scale: AS NOTED

A-400