
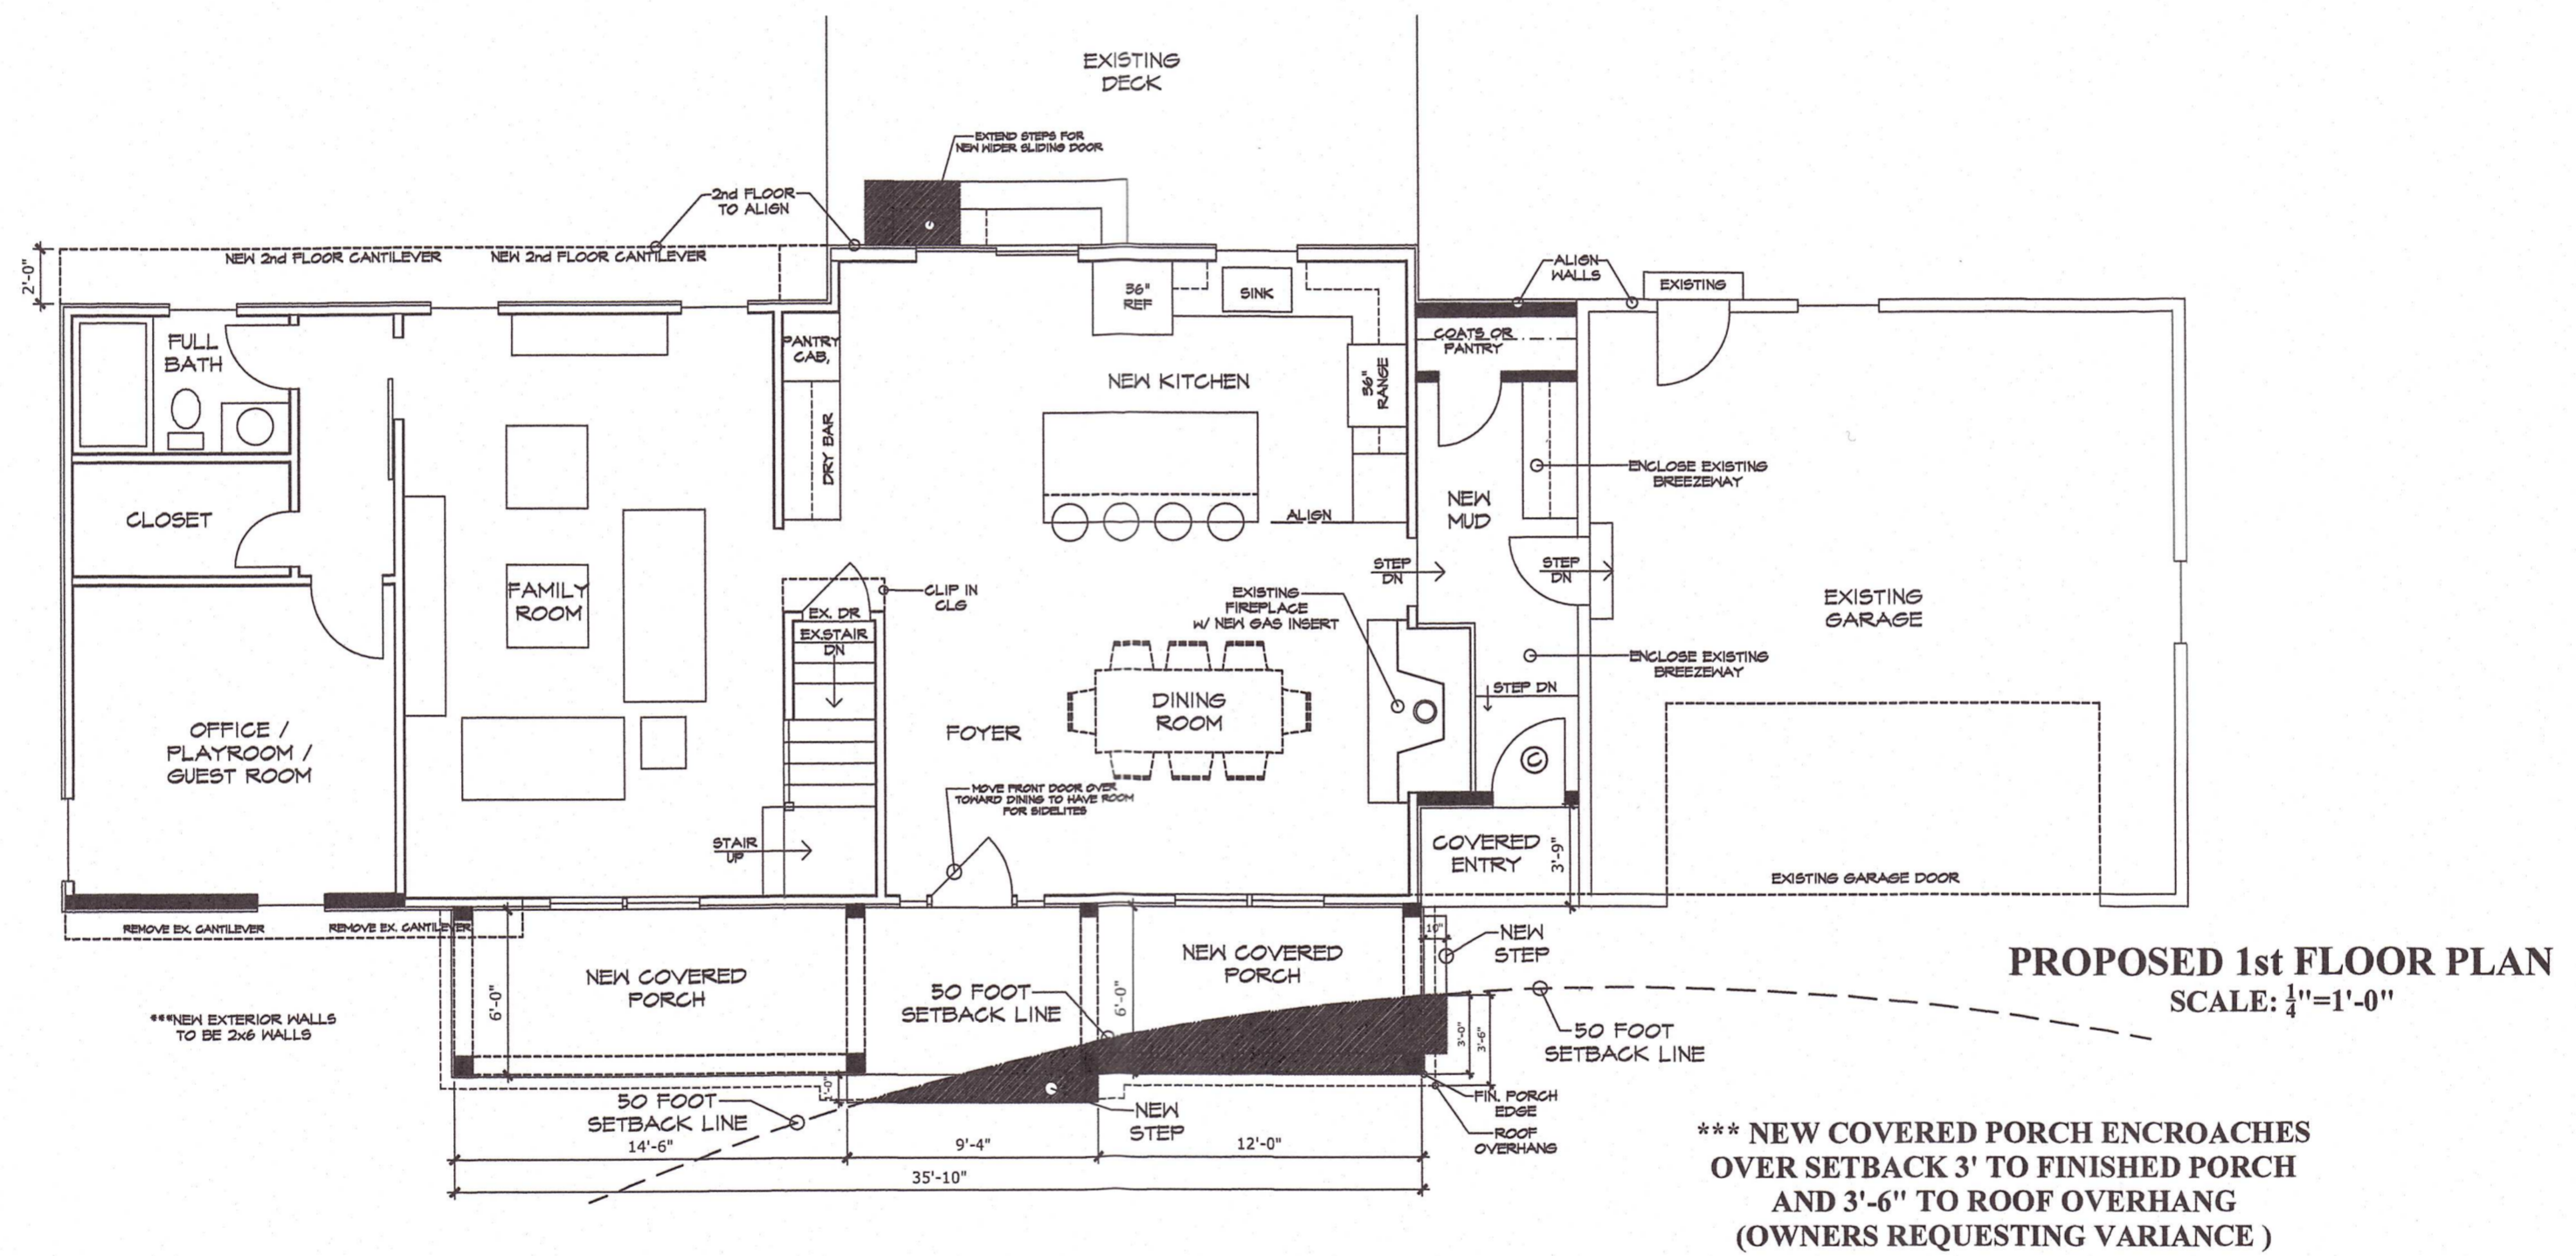


RECEIVED
 FEB 16 2021
 TOWN OF NORTH HAVEN
 LAND USE AND DEVELOPMENT

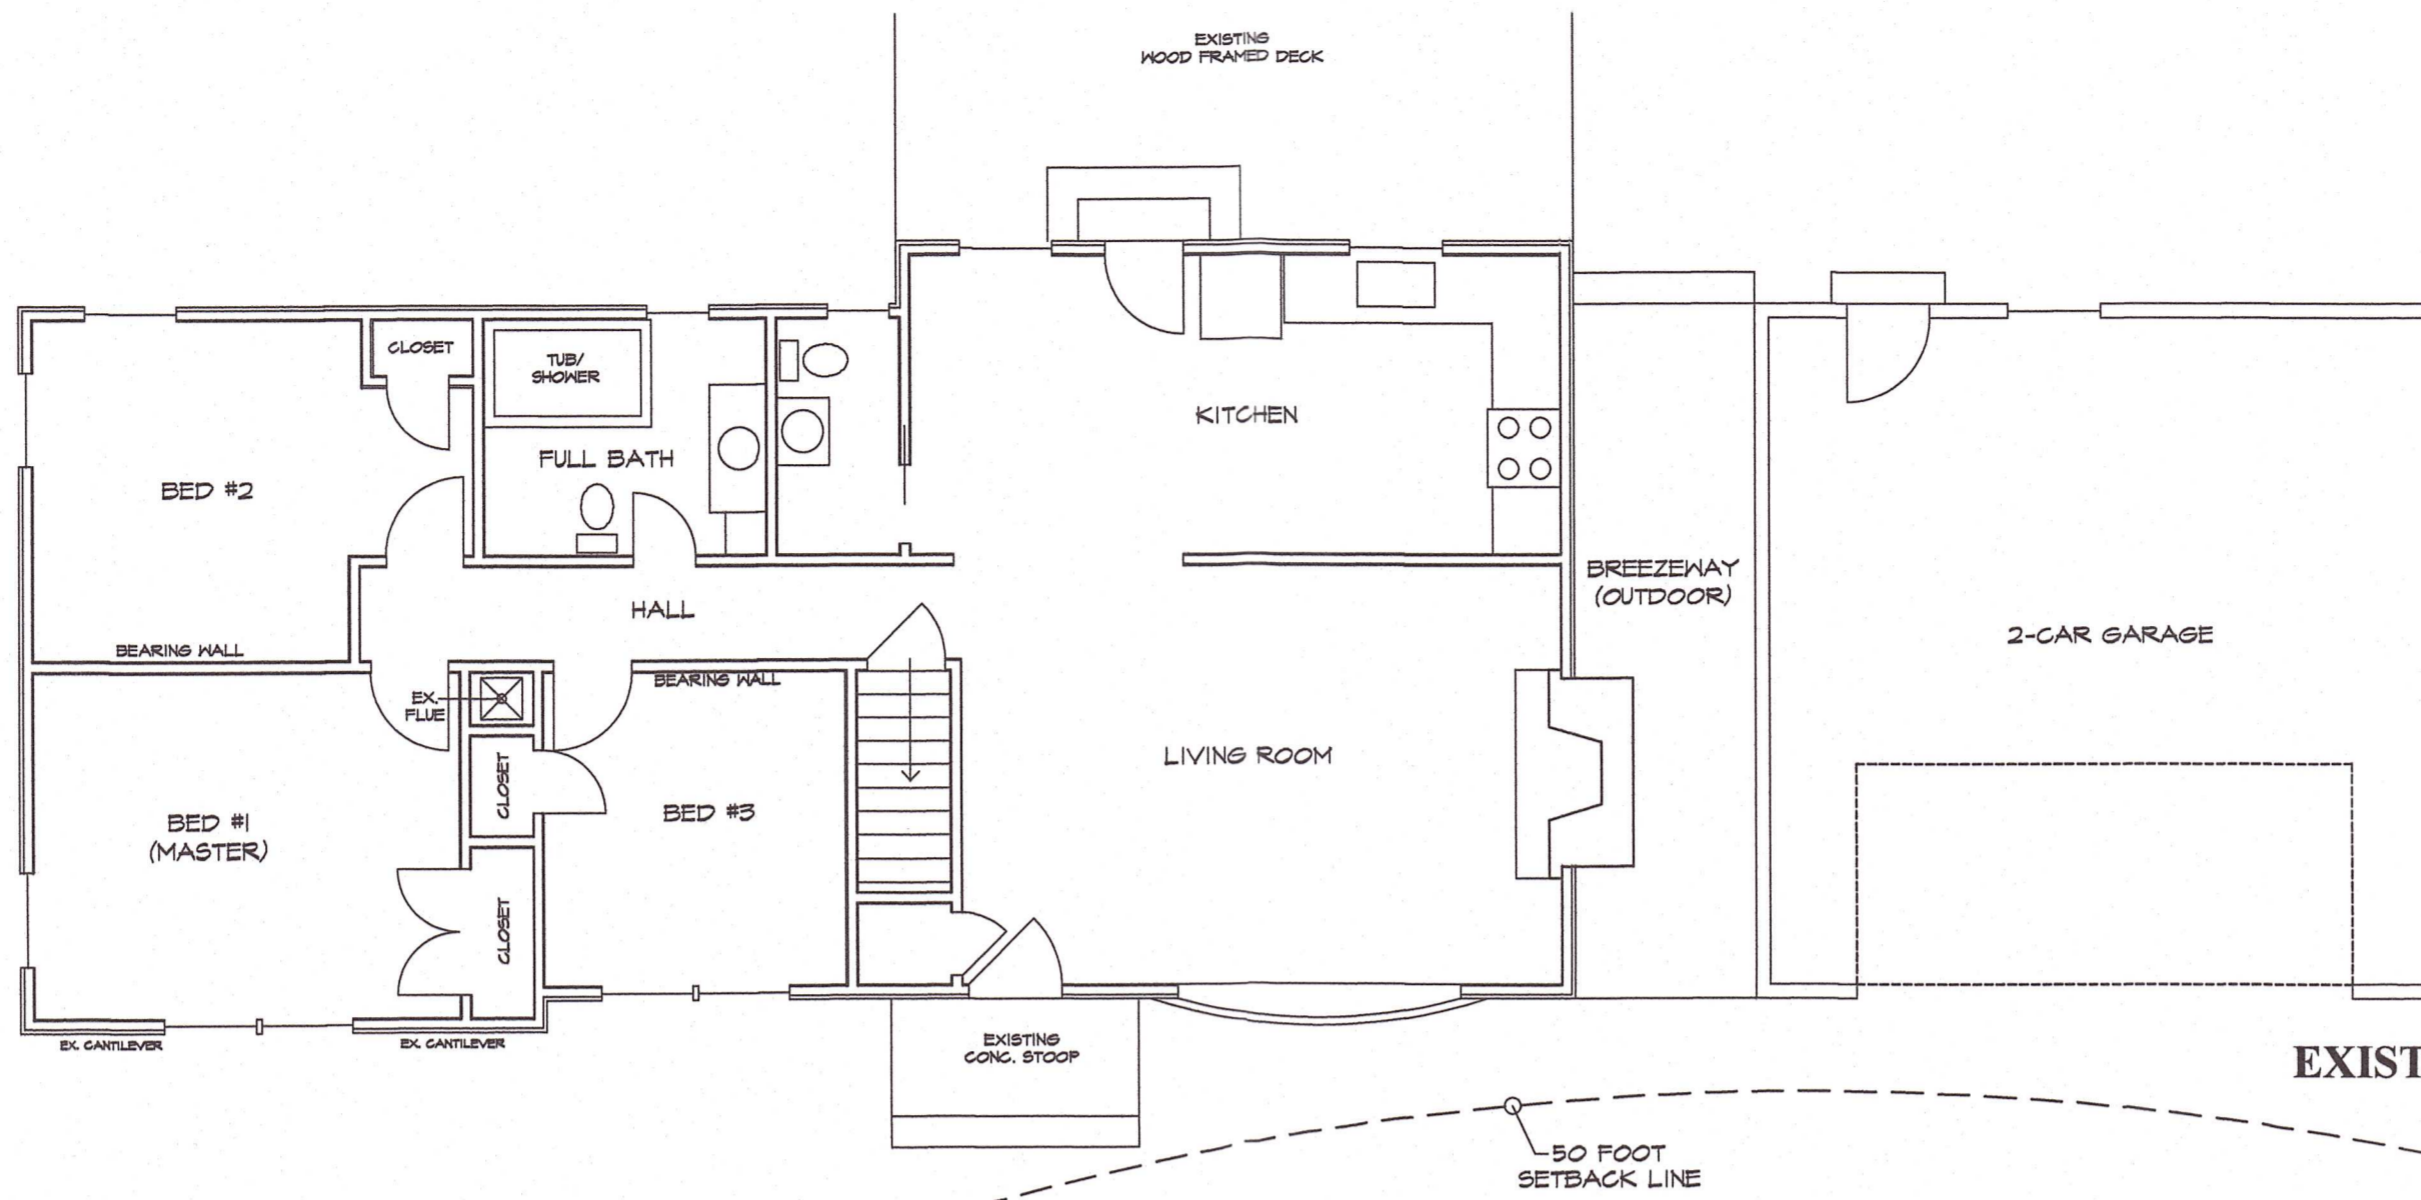

TITLE BLOCK:
 Street Address:
 Assessor's Map ID / Parcel:
 Residence Zone:
 Applicant:
 Owner of Record:
 Proposed Construction:
 2nd FLOOR ADDITION
 NEW 1st FLOOR LAYOUT
 NEW FRONT PORCH

GENERAL DISCLAIMER:
 1. All drawings and written material are the property of bcrd,llc and may not be used without their expressed written consent.
 2. As a matter of record, bcrd,llc shall not have control or charge of and shall not be responsible for construction means, methods, techniques, sequences or procedures or for safety precautions and programs in connection with the work for acts or omissions of the contractor(s).
 3. DO NOT SCALE DRAWINGS - Dimensions are to Face of Stud or finished edge of the Foundation unless noted otherwise. ALL EXISTING DIMENSIONS AND CONDITIONS ARE TO BE VERIFIED BY HIRED CONTRACTOR. Notify Architect and Engineer of any and all discrepancies.
 4. This set of drawings and details are an instrument of service and may be used for this project only and shall not be loaned, copied, modified, or reproduced either in whole or part without written consent from bcrd,llc.
 COPYRIGHT bcrd,llc 2021

NOTES:

DRAWN BY:
BCRD, LLC
 52 OLD COUNTRY ROAD
 OXFORD, CT 06478
 PHONE: (203)943-1260
 EMAIL: bcrd,llc@gmail.com

JOB NAME:
OLENOSKI RESIDENCE
 31 EDISON DRIVE
 NORTH HAVEN, CT

REVISION DATES:

DATE	DESCRIPTION
2-5-21	VARIANCE

DRAWING NAME:
EXISTING / PROPOSED 1st FLOOR PLAN

ORIGINAL DATE:
 12 / 22 / 20

SCALE:
 1/4"=1'-0"

A-1

RECEIVED
 FEB 16 2021
 TOWN OF NORTH HAVEN
 LAND USE AND DEVELOPMENT