


Applicant:
 Mike Crowley & Margaret Generali
 55 Bayard Avenue
 North Haven, CT 06473

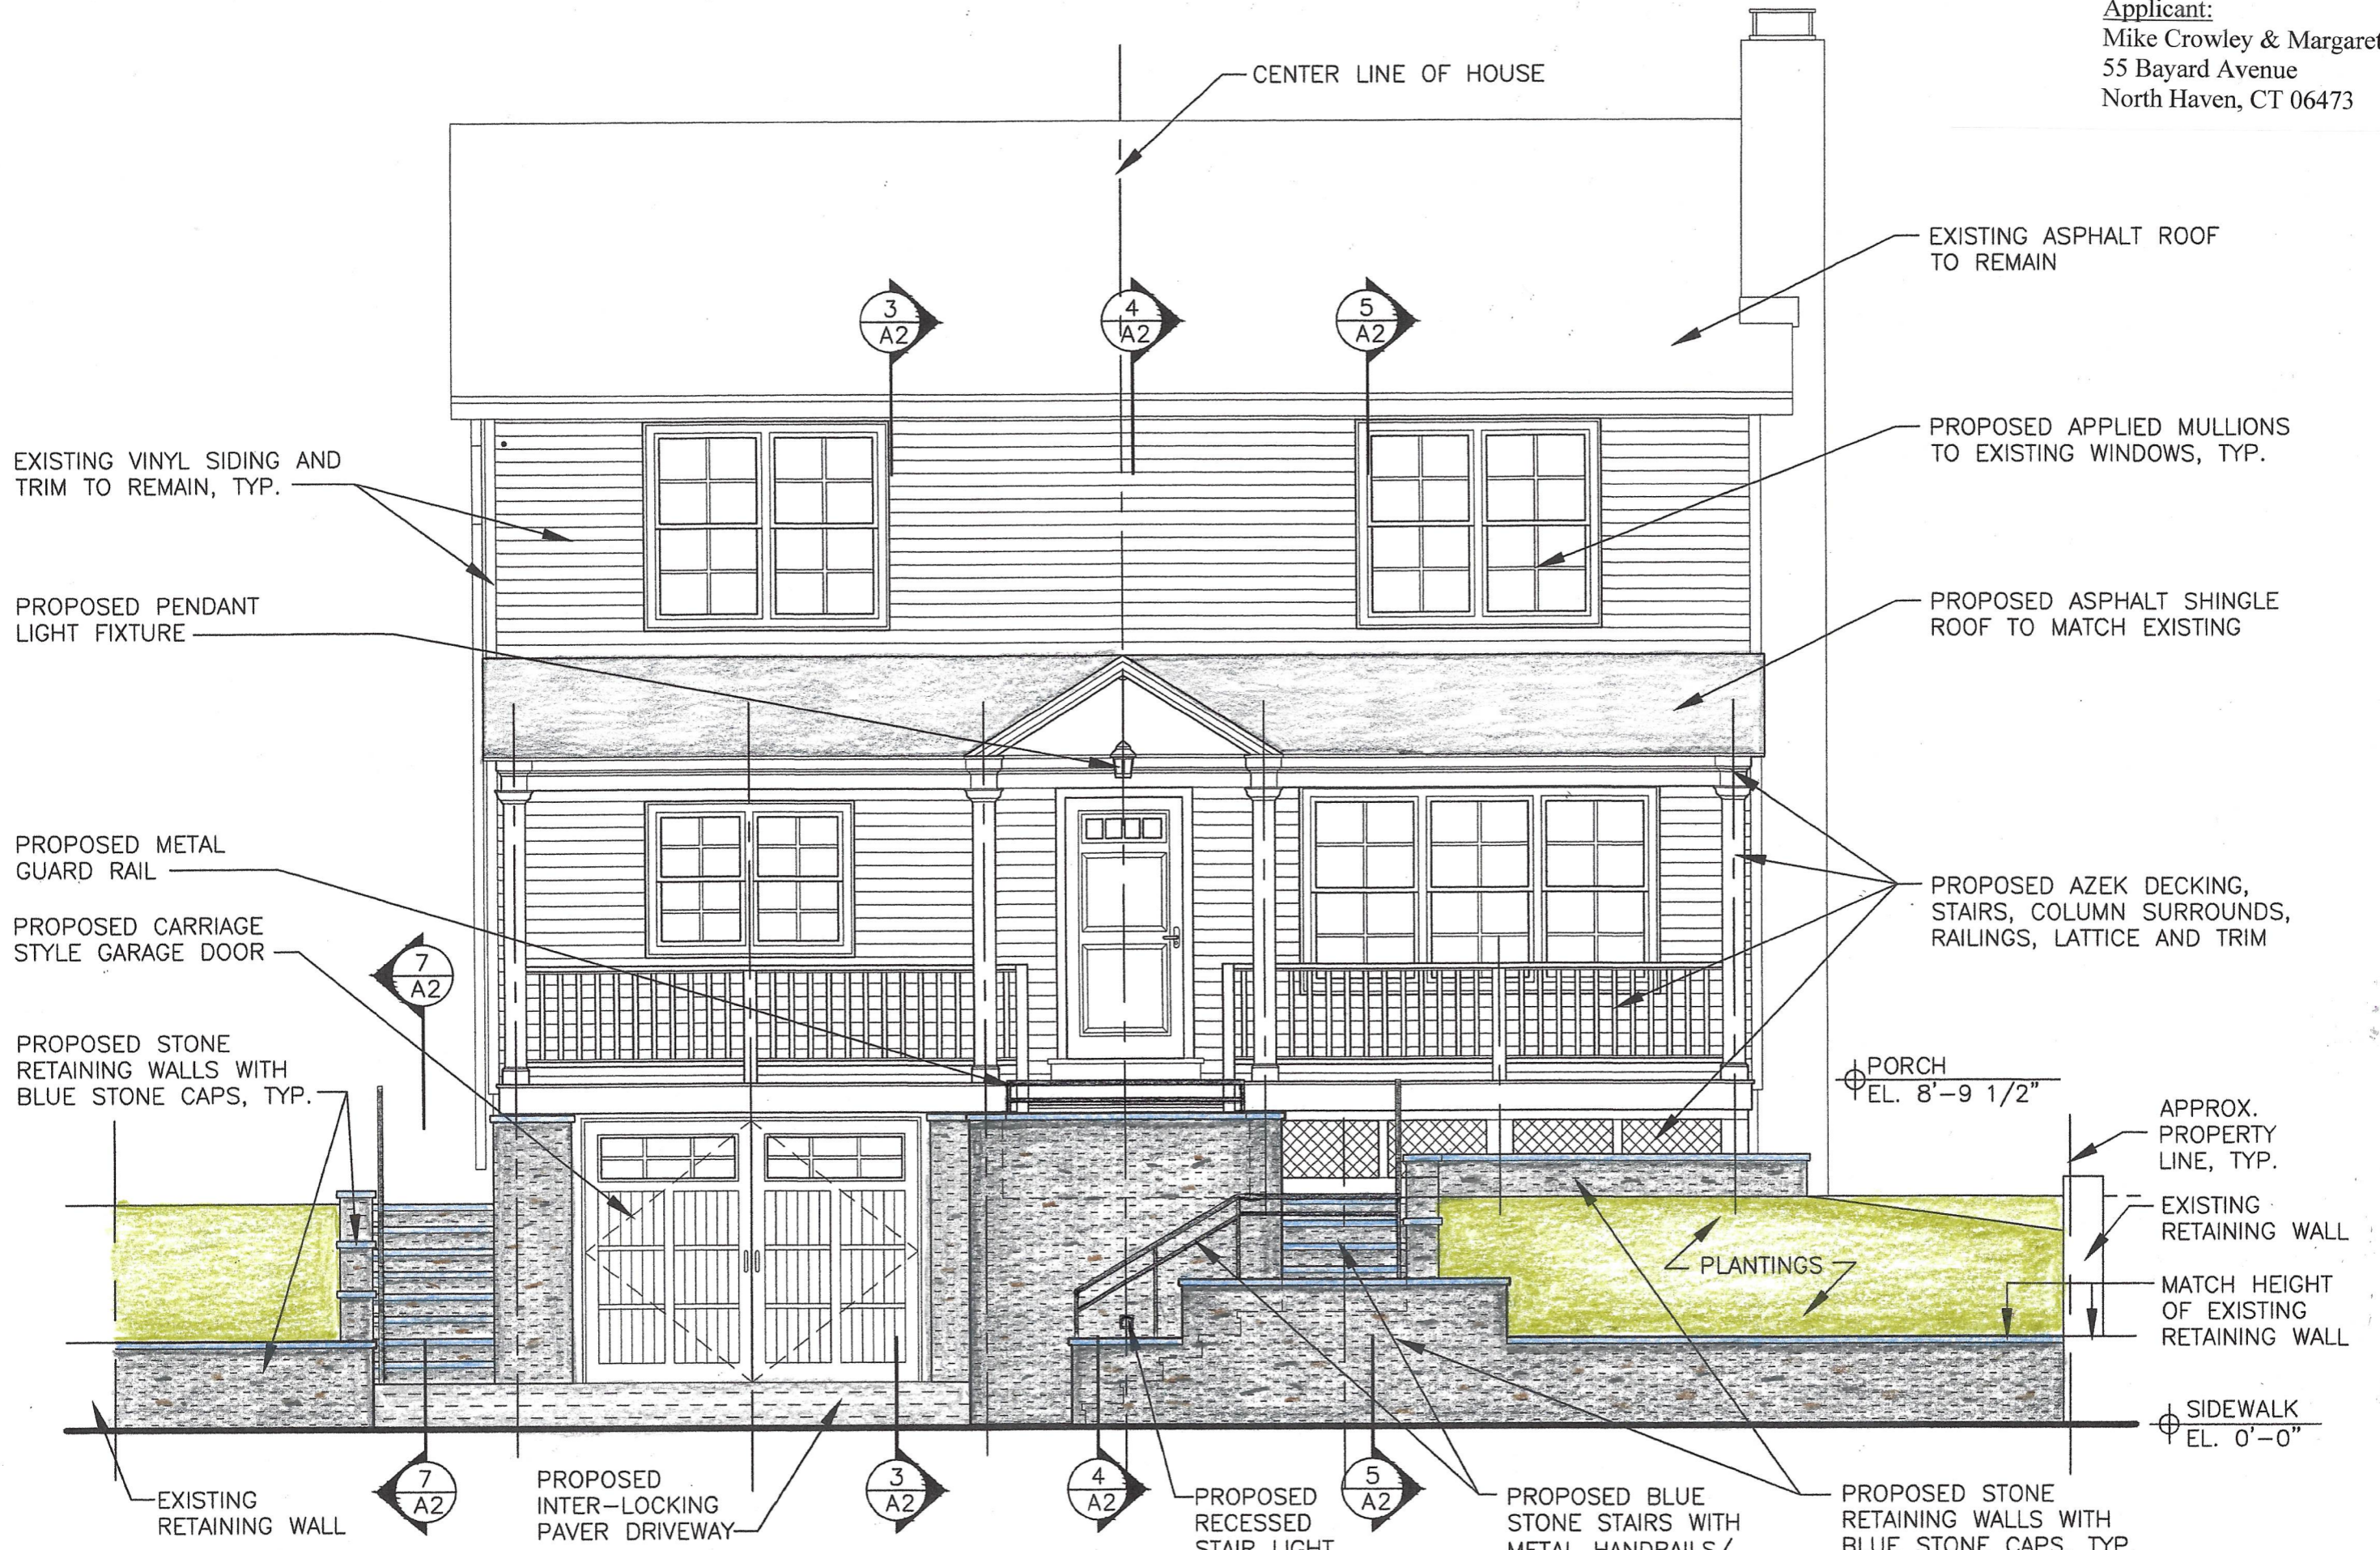

3 PROPOSED WEST ELEVATION (FRONT)
 A1 SCALE: 1/4" = 1'-0"