


PROPERTY NOTES:
 1. PARCEL AREA=14.86 AC
 2. CURRENTLY ZONED RESIDENTIAL (R-40)
 3. AERIAL PHOTOGRAPHS DATED 2012

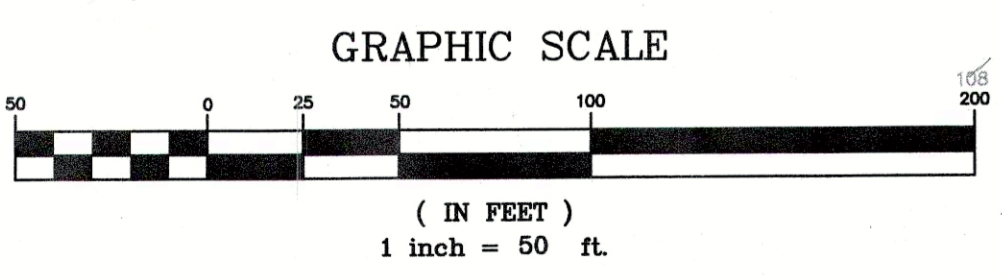

MCA
MARTINEZ COUCH & ASSOCIATES
 ENGINEERING • LAND SURVEYING • ENVIRONMENTAL
 CONSTRUCTION INSPECTION • GIS • WASTEWATER

1084 Cromwell Avenue, Suite A-2
 Rocky Hill, CT 06067
 Telephone: (860) 436-4364
 Fax: (860) 436-4626
 www.martinezcouch.com

**PROPOSED AFFORDABLE
 HOUSING DEVELOPMENT**
 320 KINGS HIGHWAY
 NORTH HAVEN, CONNECTICUT 06473
 OWNER/ APPLICANT:

NO.	DATE	REVISIONS	BY	CHK	APPV

DRAWN BY: FV CHECKED BY: RL SCALE: 1"=50' DATE: 12/XX/2014

THIS MAP IS NOT VALID
 WITHOUT A LIVE SIGNATURE
 AND SEAL.
 RICHARD E. COUCH P.E.

SITE PLAN		
LAYOUT PLAN		
JOB NO.	DRAWING NUMBER	SHEET
33-328	2014_12_17 Concept Site Plan FV	C-1