


FERRARO'S MARKET


TARGET PLAZA - 100 UNIVERSAL DR. N. NORTH HAVEN CT 06473

ISSUED TO:	DATE:
N.H. ZONING DEPT.	09/03/2020
PLANNING APT.	09/09/2020

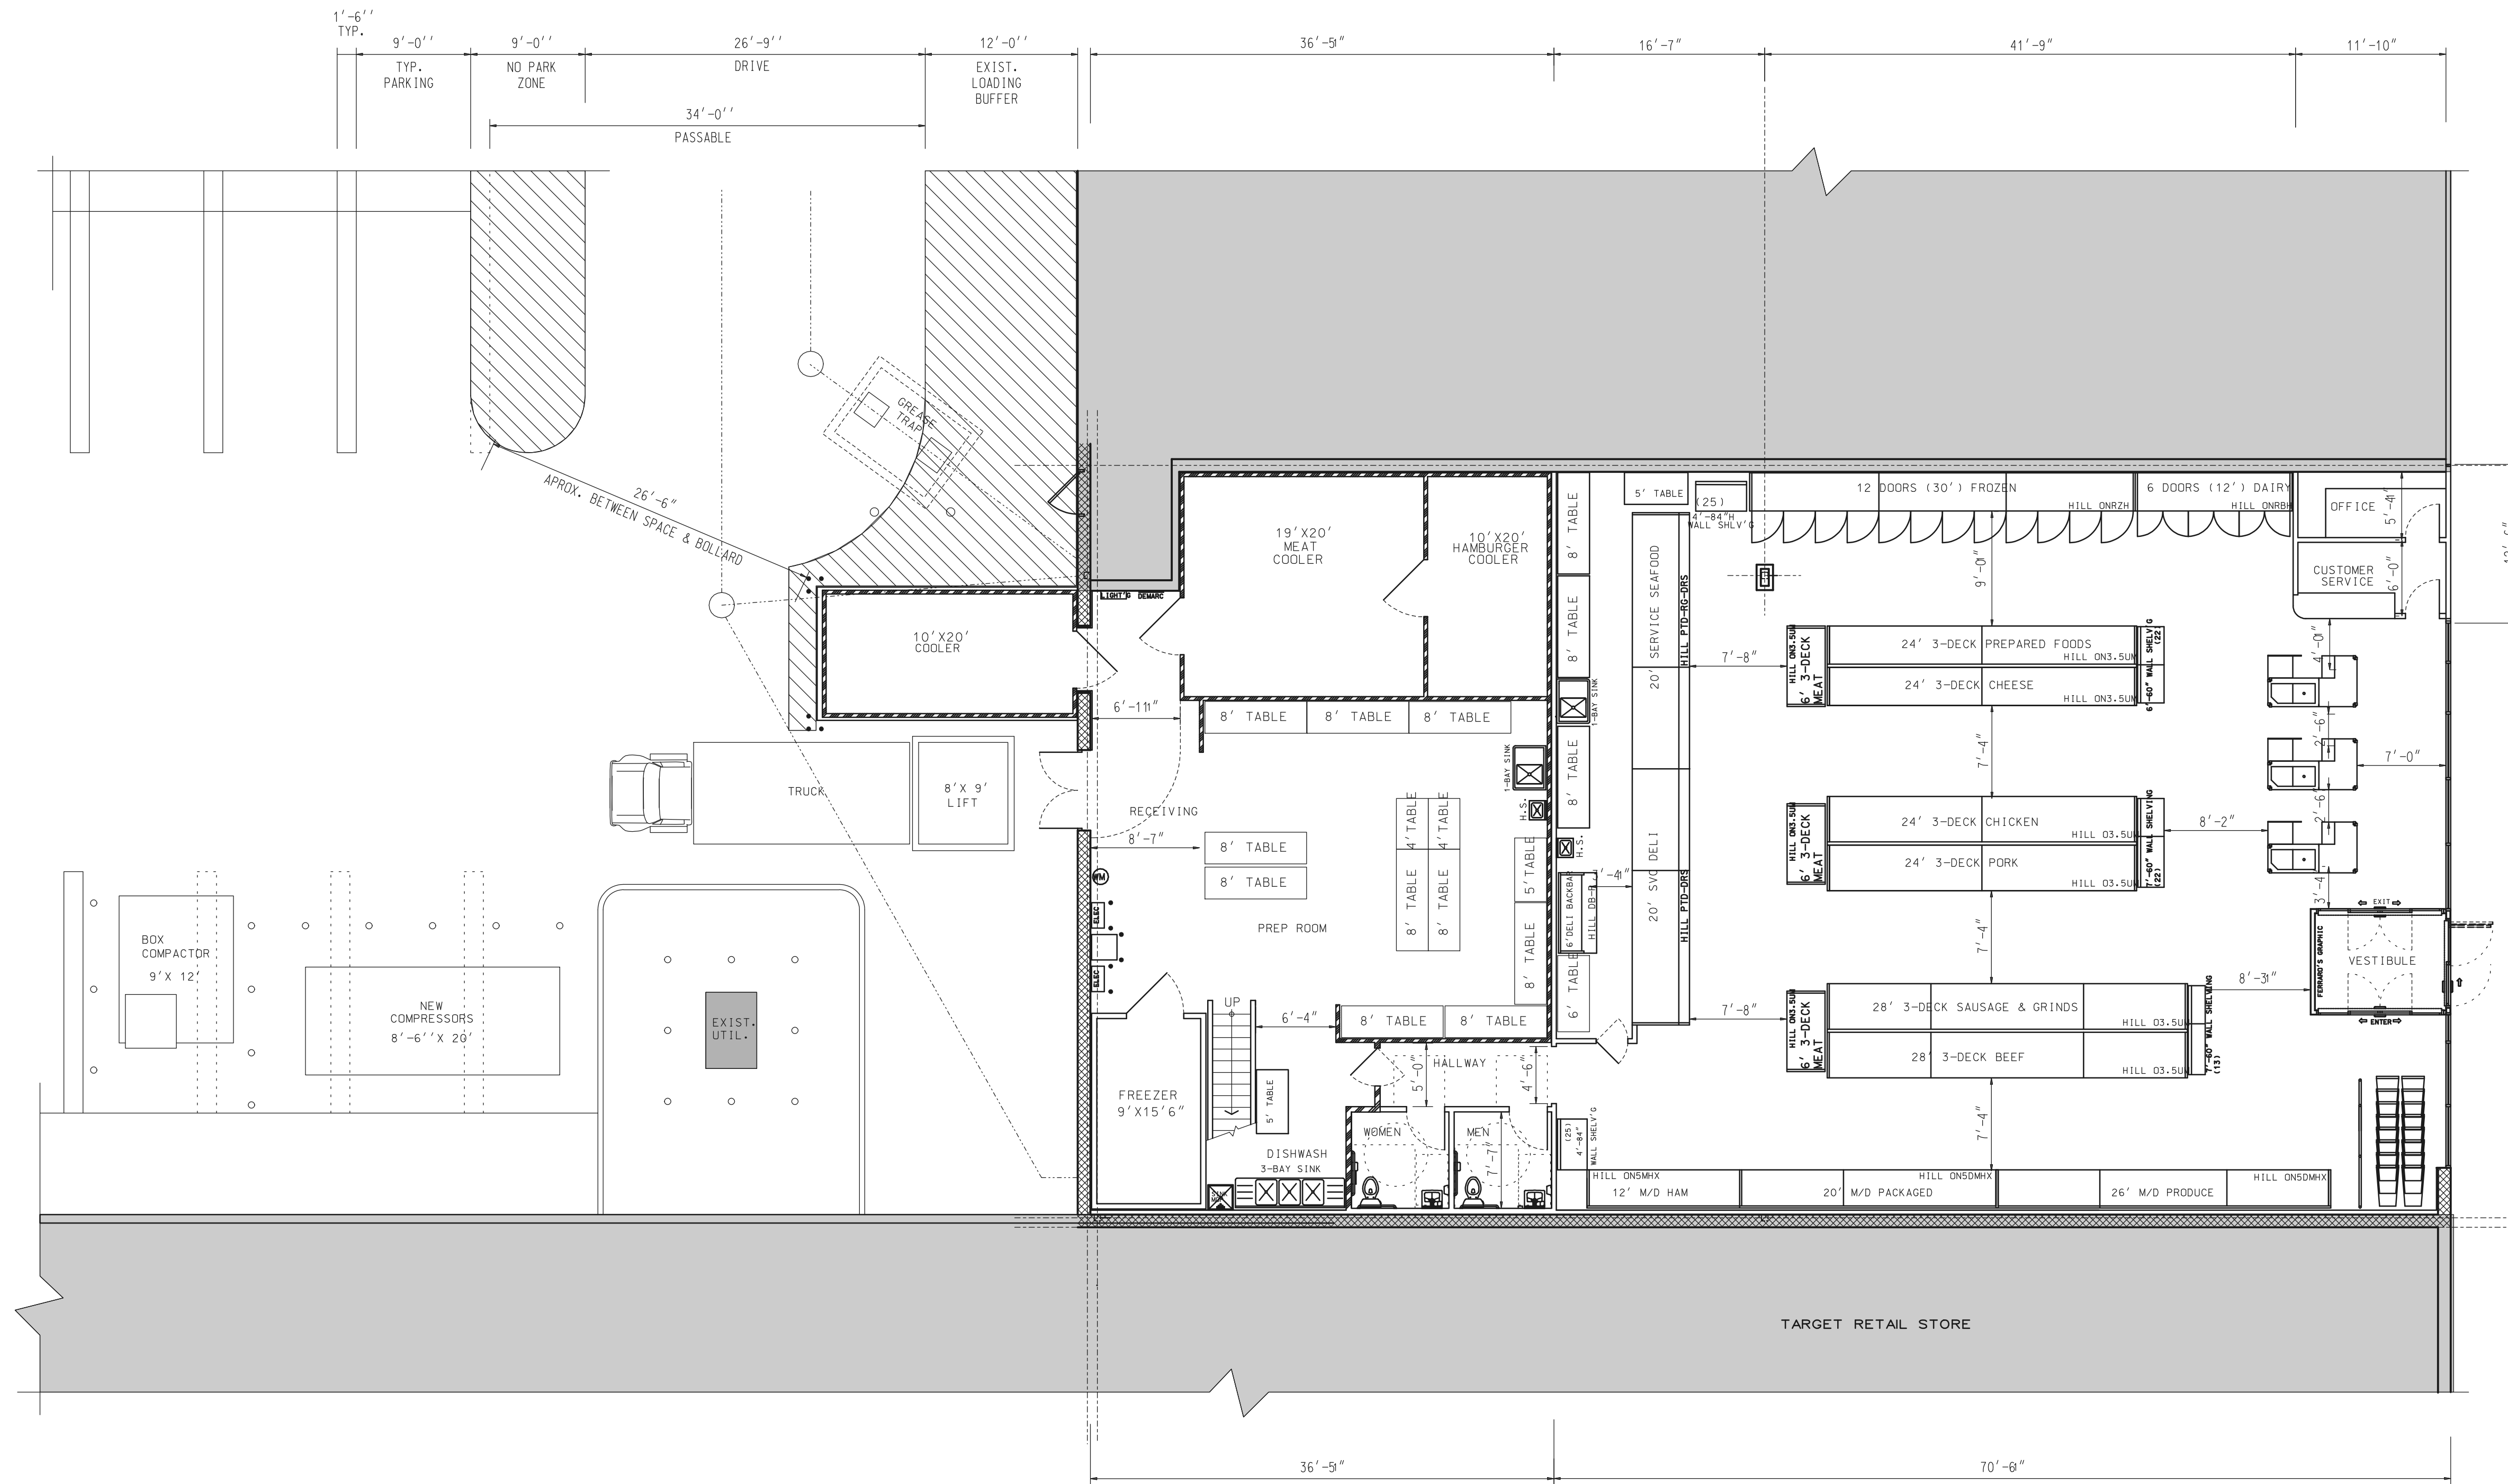

THE EXISTING COULDER AREAS TO BE PROPERTY AND CONFIDENTIAL PROPERTY OF EXISTING SUBCONTRACTOR. EXISTING COULDER ARE NOT TO BE REMOVED OR IN PART REMOVED WITHOUT THE WRITTEN PERMISSION OF EXISTING SUBCONTRACTOR. ANY WORK DONE THEREON IS NOT TO BE DONE WITHOUT THE WRITTEN PERMISSION AND APPROVAL OF THE EXISTING SUBCONTRACTOR. THE EXISTING SHALL MAINTAIN AND USE. © COPYRIGHT 2020 ALL RIGHTS RESERVED.

FERRARO'S MARKET
 TARGET PLAZA - 100 UNIVERSAL DR. N. NORTH HAVEN CT 06473
 PROPOSED FLOOR PLAN
 W/ REAR LOADING AREA

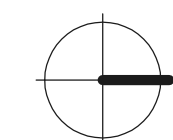

PROJECT NORTH

1 PROPOSED FLOOR PLAN W/ REAR LOT
A-1 SCALE: 1/8" = 1'-0"

SCALE: AS NOTED
 PROJ. NO. 2007
 DRAWING NO.

A-1

SEPTEMBER 8, 2020