


ATTACHMENT A-1

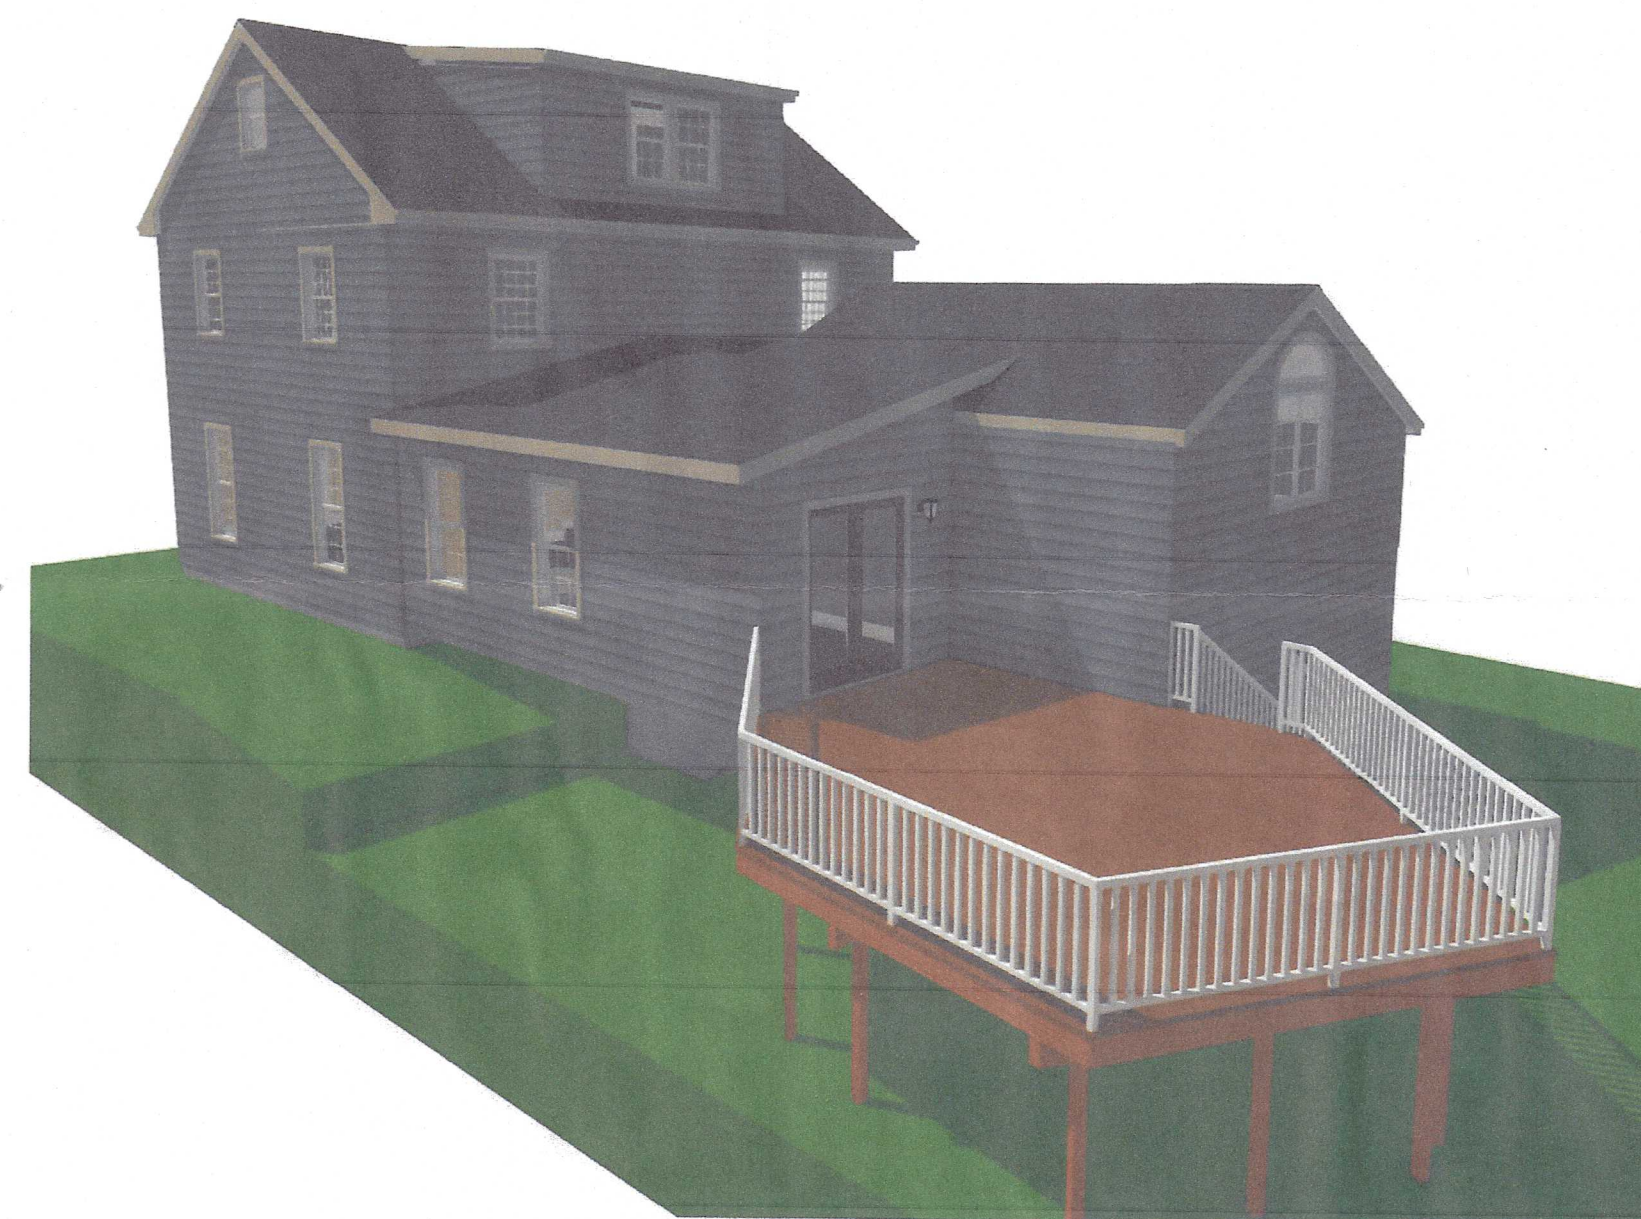

RECEIVED
 OCT 20 2020
 TOWN OF NORTH HAVEN
 LAND USE AND DEVELOPMENT

**BAYBROOK
 REMODELERS
 INC**

DESIGN CENTERS
 824 BOSTON POST RD
 WEST HAVEN, CT
 203-937-6400

1700 POST RD
 FAIRFIELD, CT
 203-256-1062

The written Scope of Work describes all of the work to be done and no work, other than that specifically referred to in writing, shall be considered part of the proposal unless specifically agreed to in writing between the Owner and Baybrook Remodelers. Plans accompanying the written agreement shall be considered supplemental and are not intended to supersede the Scope of Work.

YOUR 3 STEP BUILDING PROCESS IS PROVIDED TO YOU BY

DAN HASLEGRAVE AND DENNIS FLANAGAN

PRESENTED 2 SEPT 20 REVISIONS

SCALE
 NTS

**KITCHEN ADDITION
 COURTNEY CUPPLES
 15 RIDGEWOOD AVE
 NORTH HAVEN, CT 06473
 203-589-0512**

DATE _____ BAYBROOK REMODELERS, INC
 DATE _____ OWNER
 DATE _____ OWNER
 ISSUED FOR CONSTRUCTION

TITLE
PICTURES

SHEET
A-1 OF **1**