

RECEIVED

FEB 16 2021

TOWN of NORTH HAVEN
LAND USE AND DEVELOPMENT

TITLE BLOCK:
Street Address:
Assessor's Map ID / Parcel:
Residence Zone:
Applicant:
Owner of Record:
Proposed Construction:

2nd FLOOR ADDITION
NEW 1st FLOOR LAYOUT
NEW FRONT PORCH

Applicant Proposing Construction:

Plan Prepared By:
Robert J. Chagnon
berd,llc
52 Old Country Road
Oxford CT 06478
ph: (203)943-1260
e-mail: berdrlc@gmail.com

GENERAL DISCLAIMER:
1. All drawings and written material are the property of berd,llc and may not be used without their expressed written consent.
2. As a matter of record, berd,llc shall not have control or charge of and shall not be responsible for construction means, methods, techniques, sequences or procedures or for safety precautions and programs in connection with the work for acts or omissions of the contractor(s).
3. DO NOT SCALE DRAWINGS - Dimensions are to Face of Stud or finished edge of the Foundation unless noted otherwise. ALL EXISTING DIMENSIONS AND CONDITIONS ARE TO BE VERIFIED BY HIRED CONTRACTOR. Notify Architect and Engineer of any and all discrepancies.
4. This set of drawings and details are an instrument of service and may be used for this project only and shall not be loaned, copied, modified, or reproduced either in whole or part without written consent from berd,llc.
COPYRIGHT berd,llc, 2021

NOTES:

DRAWN BY:
BCRD,LLC
52 OLD COUNTRY ROAD
OXFORD, CT 06478
PHONE: (203)943-1260
EMAIL: berdrlc@gmail.com



JOB NAME:
OLENOSKI RESIDENCE
31 EDISON DRIVE
NORTH HAVEN, CT

REVISION DATES:

DATE	VARIANCE
2-5-21	

DRAWING NAME:
EXISTING ROOF & PROPOSED 2nd FLOOR

ORIGINAL DATE:
12 / 22 / 20
SCALE:
1/4"=1'-0" **A-2**

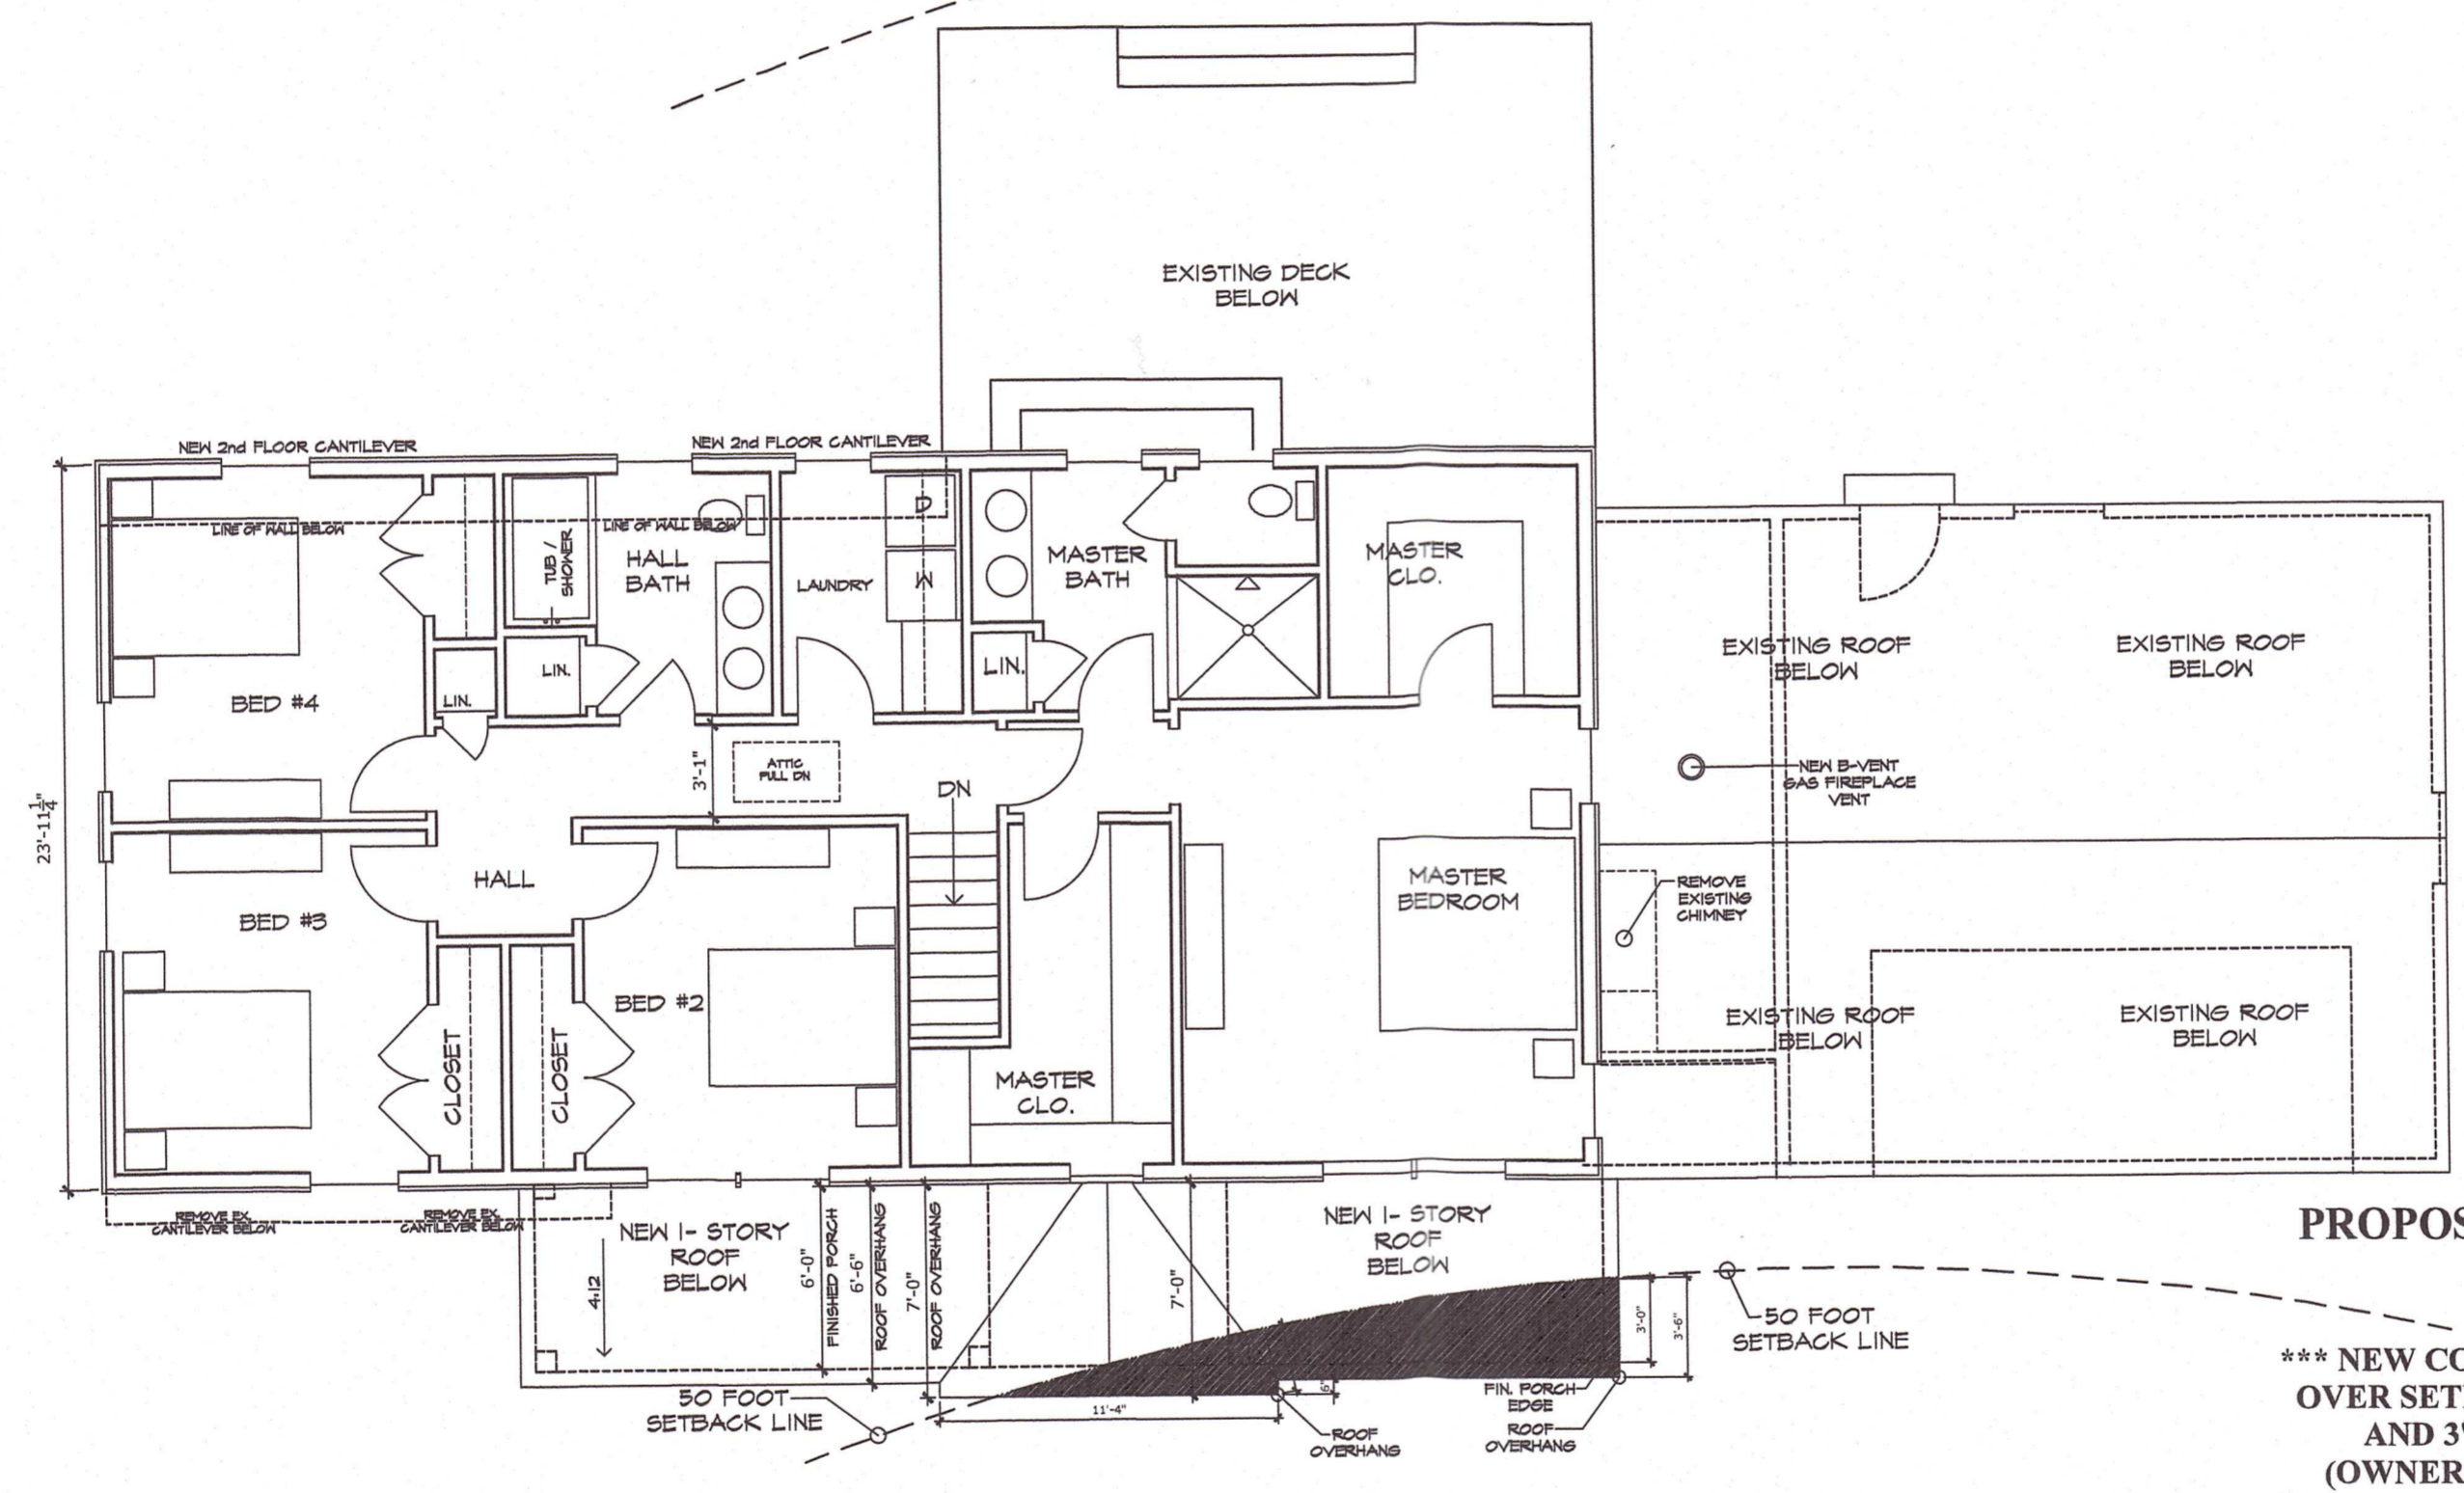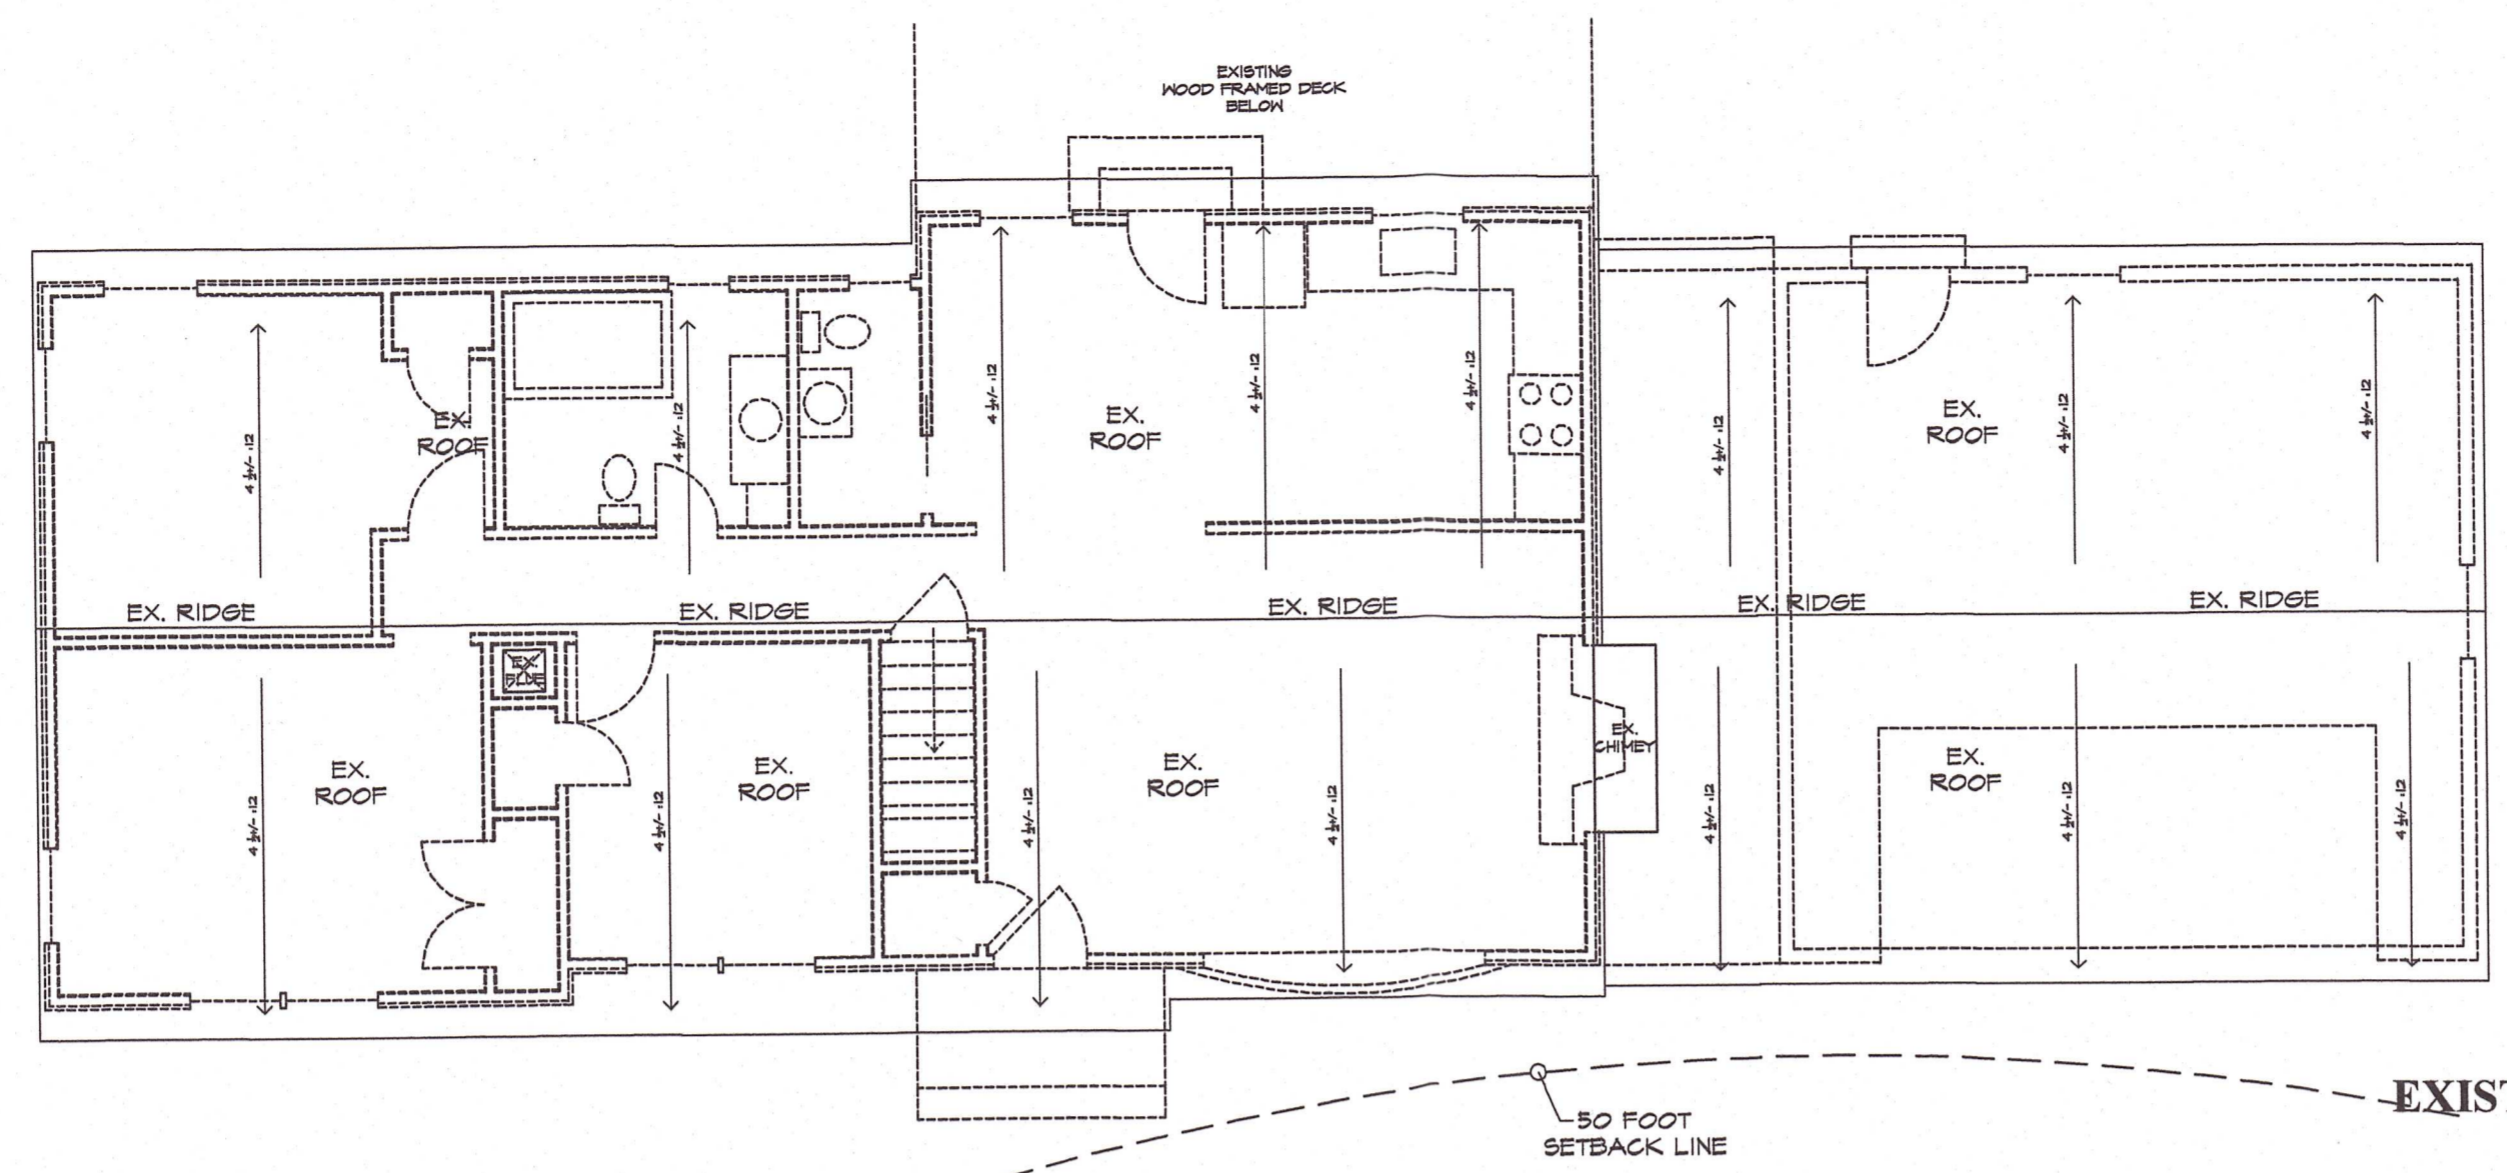

RECEIVED

FEB 16 2021

TOWN of NORTH HAVEN
LAND USE AND DEVELOPMENT