
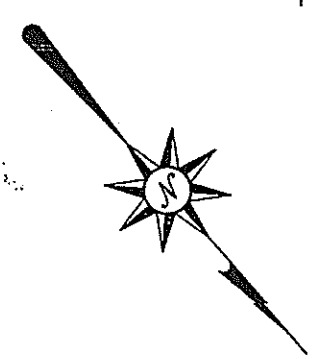


**RECEIVED**  
 MAR 10 2020  
 TOWN OF NORTH HAVEN  
 LAND USE AND DEVELOPMENT  
 #20-05

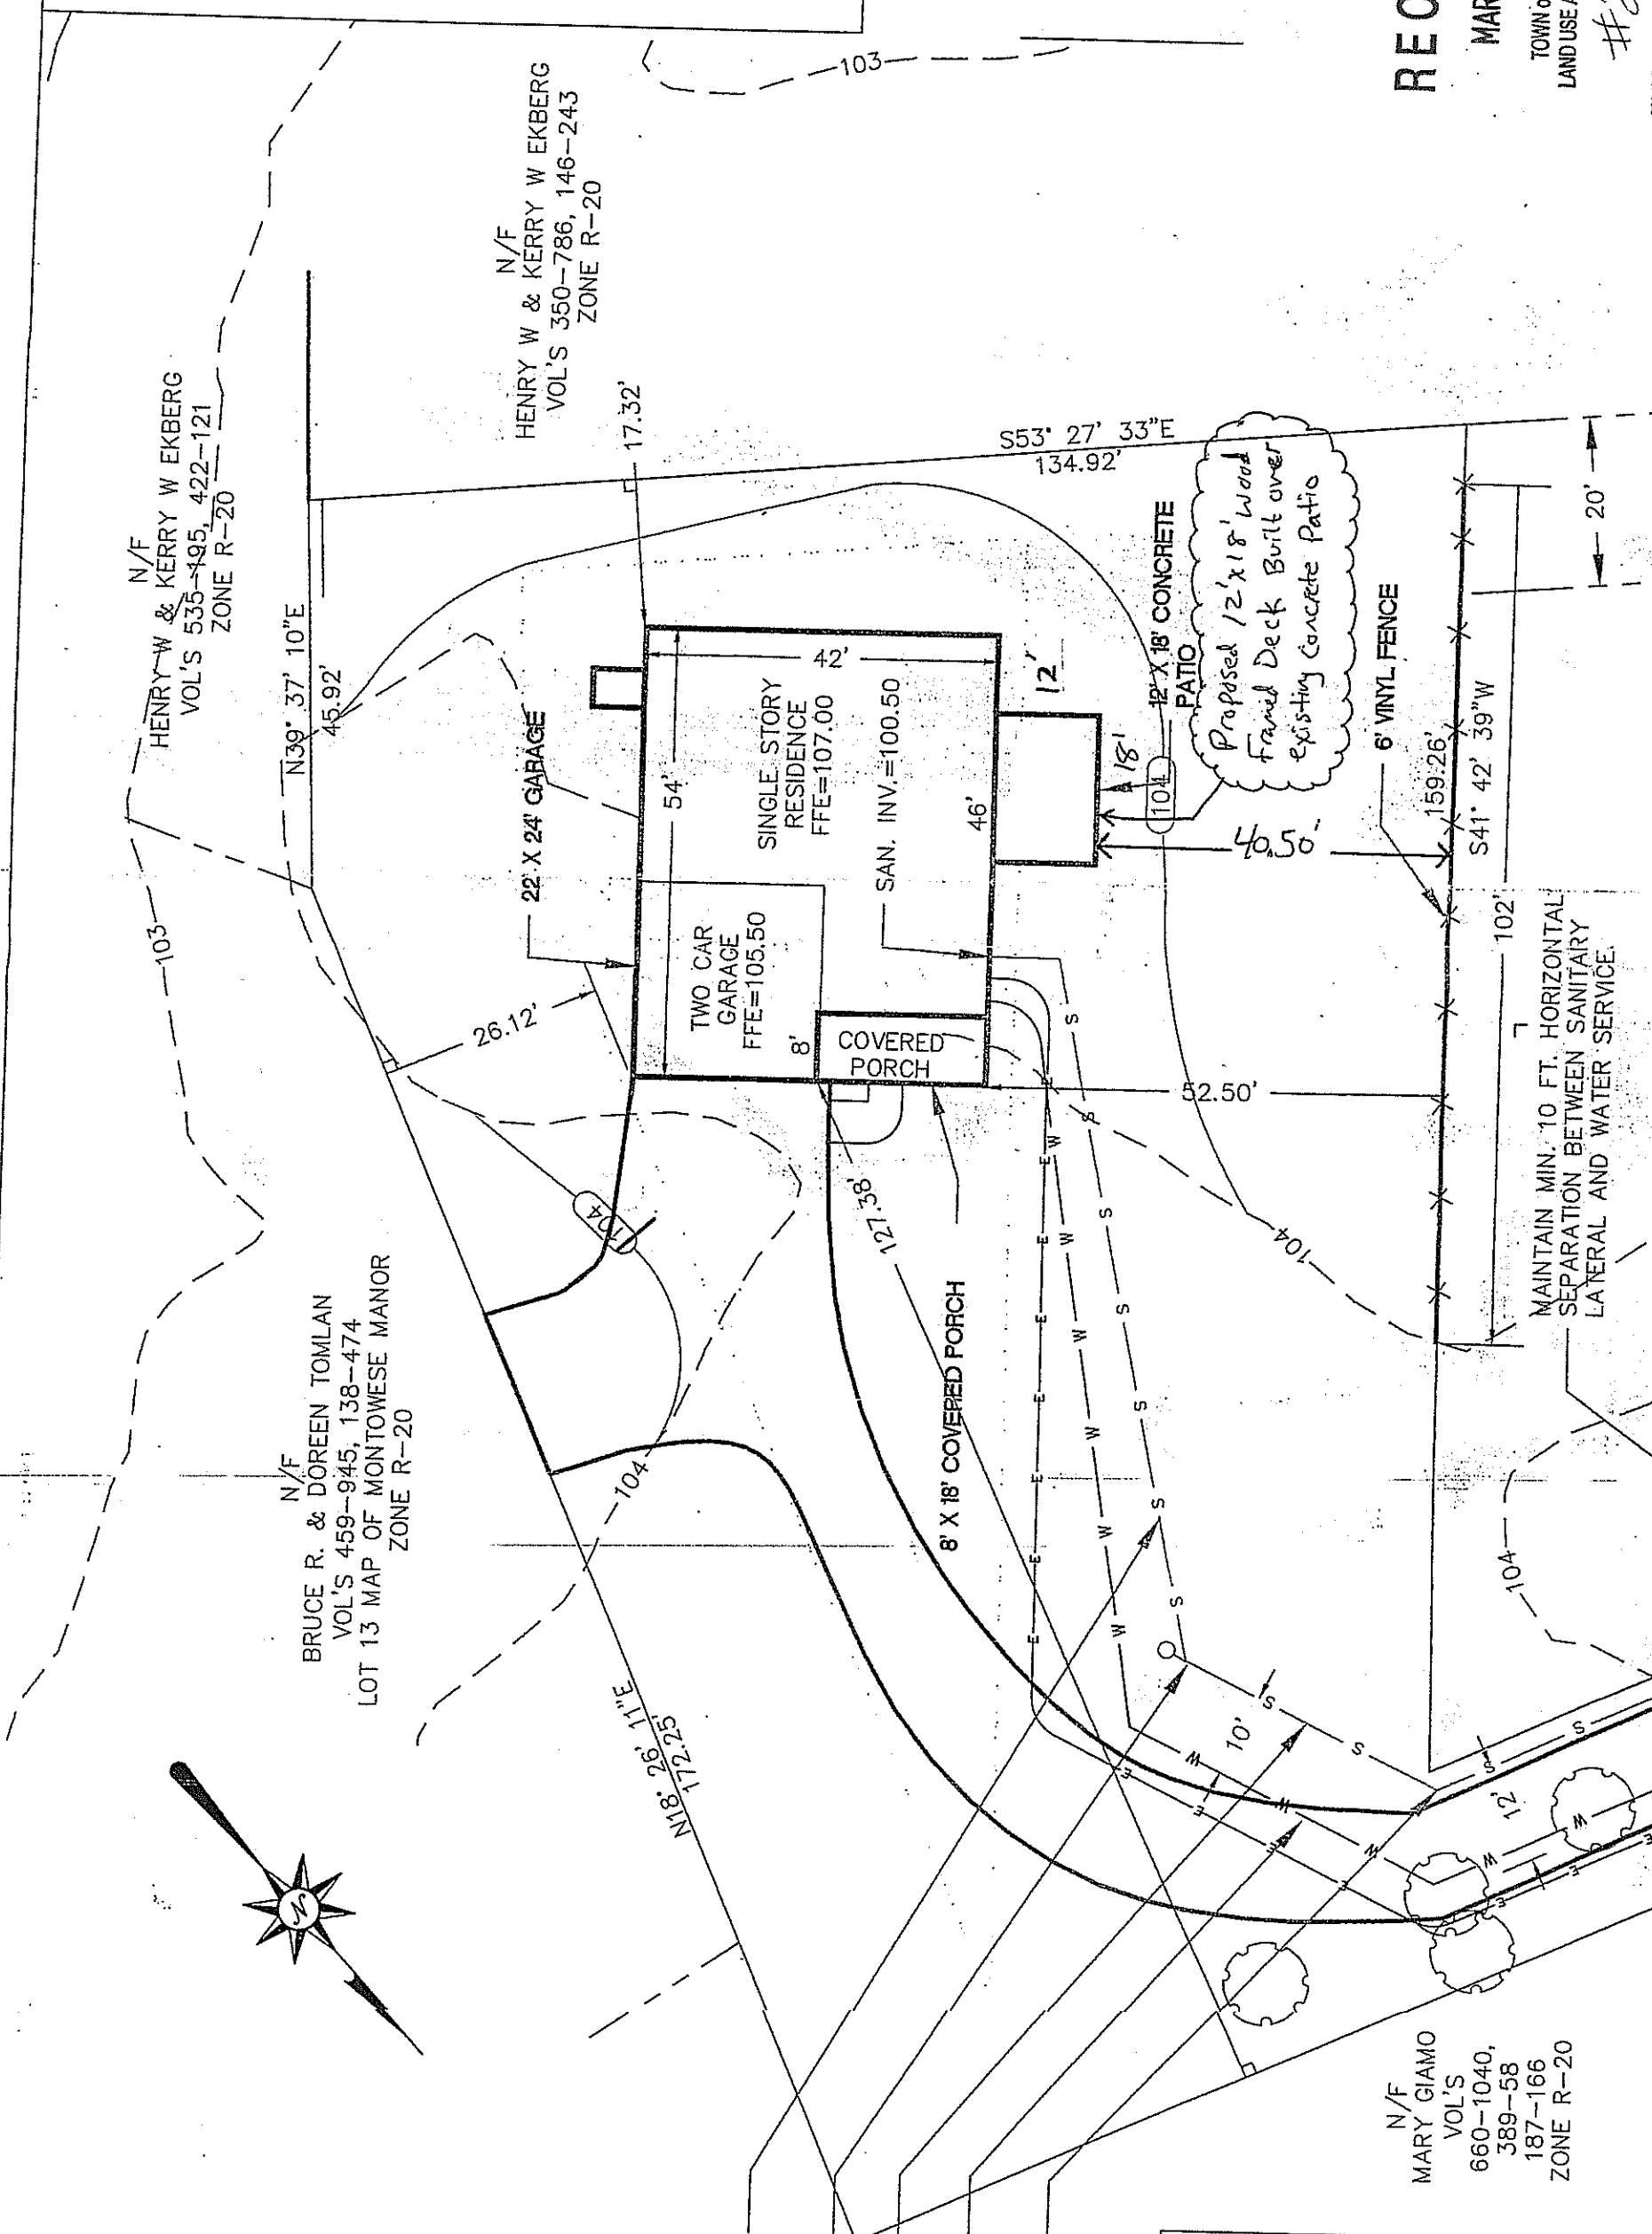

N/F  
 HENRY W & KERRY W EKBERG  
 VOL'S 535-495, 422-121  
 ZONE R-20

N/F  
 HENRY W & KERRY W EKBERG  
 VOL'S 350-786, 146-243  
 ZONE R-20

N/F  
 BRUCE R. & DOREEN TOMLAN  
 VOL'S 459-945, 138-474  
 LOT 13 MAP OF MONTOWESE MANOR  
 ZONE R-20

N/F  
 MARY GIAMO  
 VOL'S  
 660-1040,  
 389-58  
 187-166  
 ZONE R-20

S=2.0%  
 ) CAST IRON  
 RT = 98.94'  
 R35 S=2.0%  
 SERVICE WITH  
 ER MINIMUM.  
 RT = 99.22'

SP PER  
 OR AS  
 CTED TO  
 TYPICAL)  
 TEST)

MAINTAIN MIN. 10 FT. HORIZONTAL  
 SEPARATION BETWEEN SANITARY  
 LATERAL AND WATER SERVICE.

EXISTING PROPERTY LINE OF ADJACENT LOT